

1A A 1B B 1C C 1D D 1E E 1F F

1  
1

2

2


3

3

4

4

5

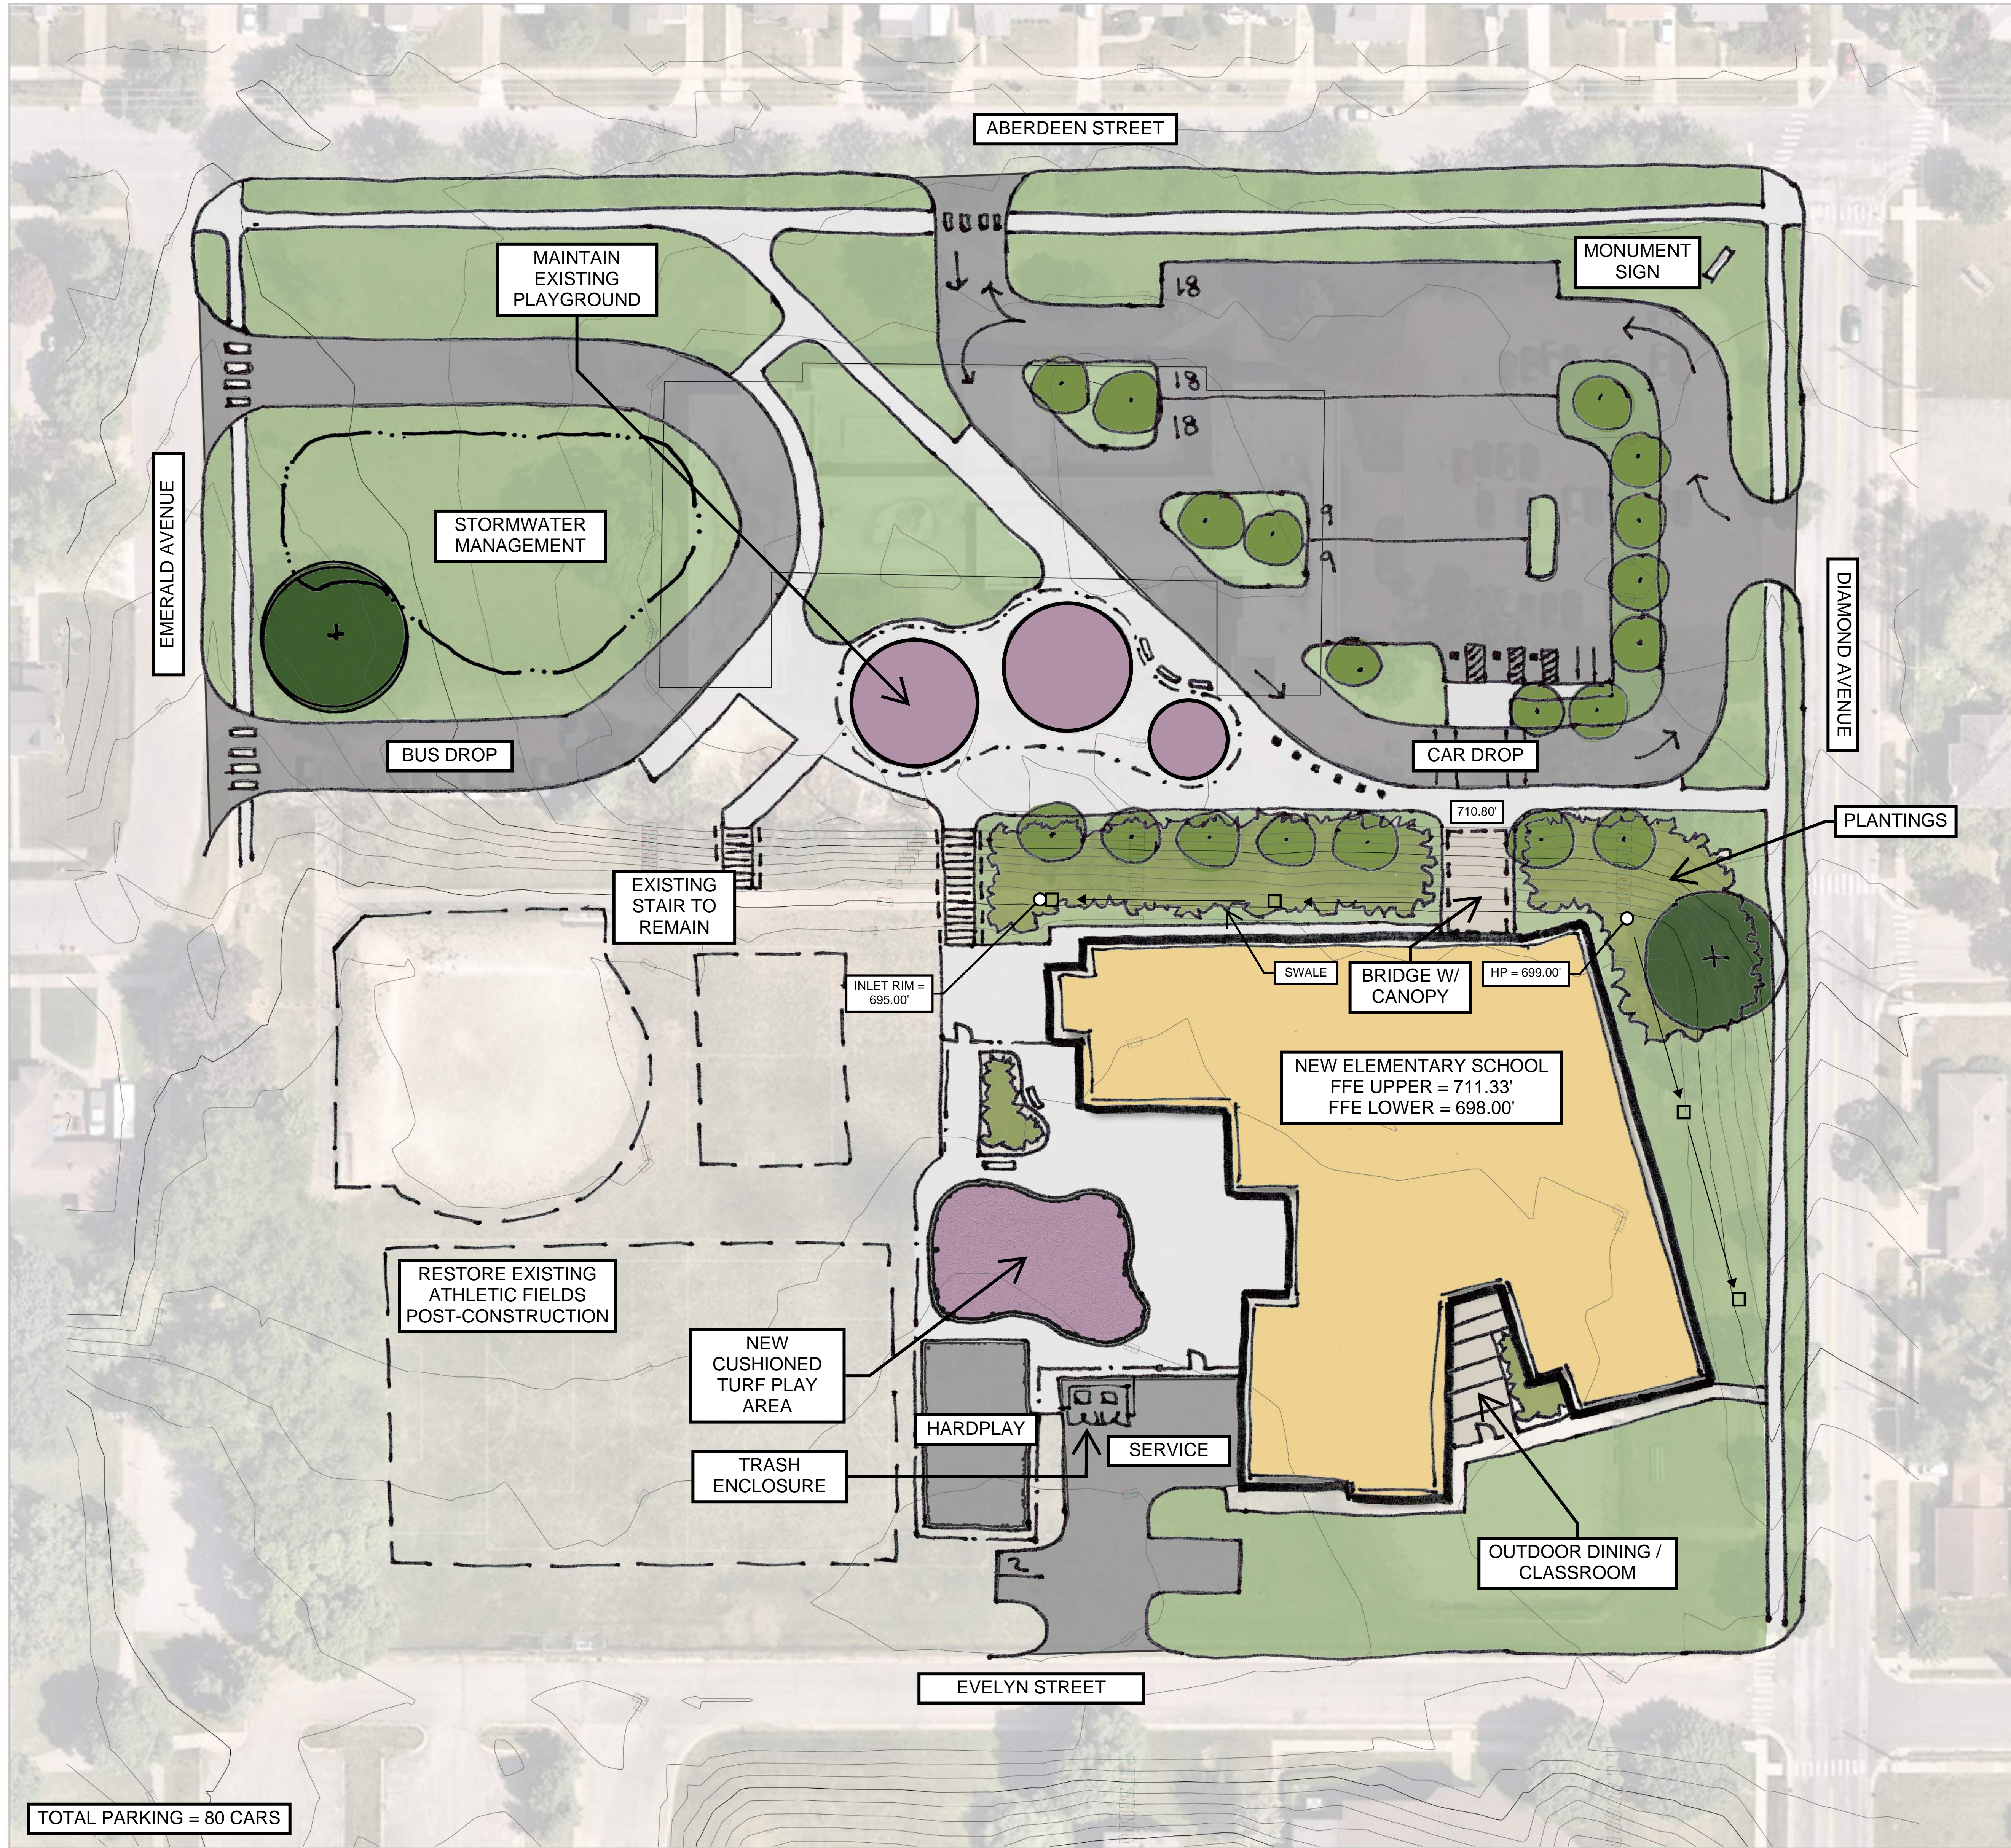

TOTAL PARKING = 80 CARS

**SCHEMATIC SITE PLAN - HYBRID CONCEPT**


SCALE: 1"=30'  
0' 15' 30' 60'

P:\CH24\25101-000\New\CALI\OVERALL LAYOUT PLAN.dwg  
Date: 12/20/24 4:12pm - 10/20/24




TOTAL SQUARE FT: 62,923  
 1ST FLOOR: 40,715  
 2ND FLOOR: 22,208  
 TOTAL CIRCULATION: 13,290  
 FIRST FLOOR - 7,173  
 SECOND FLOOR - 6,117

OVERALL FLOOR PLAN, LEVEL 1  
 SCALE: 1/16" = 1'-0"

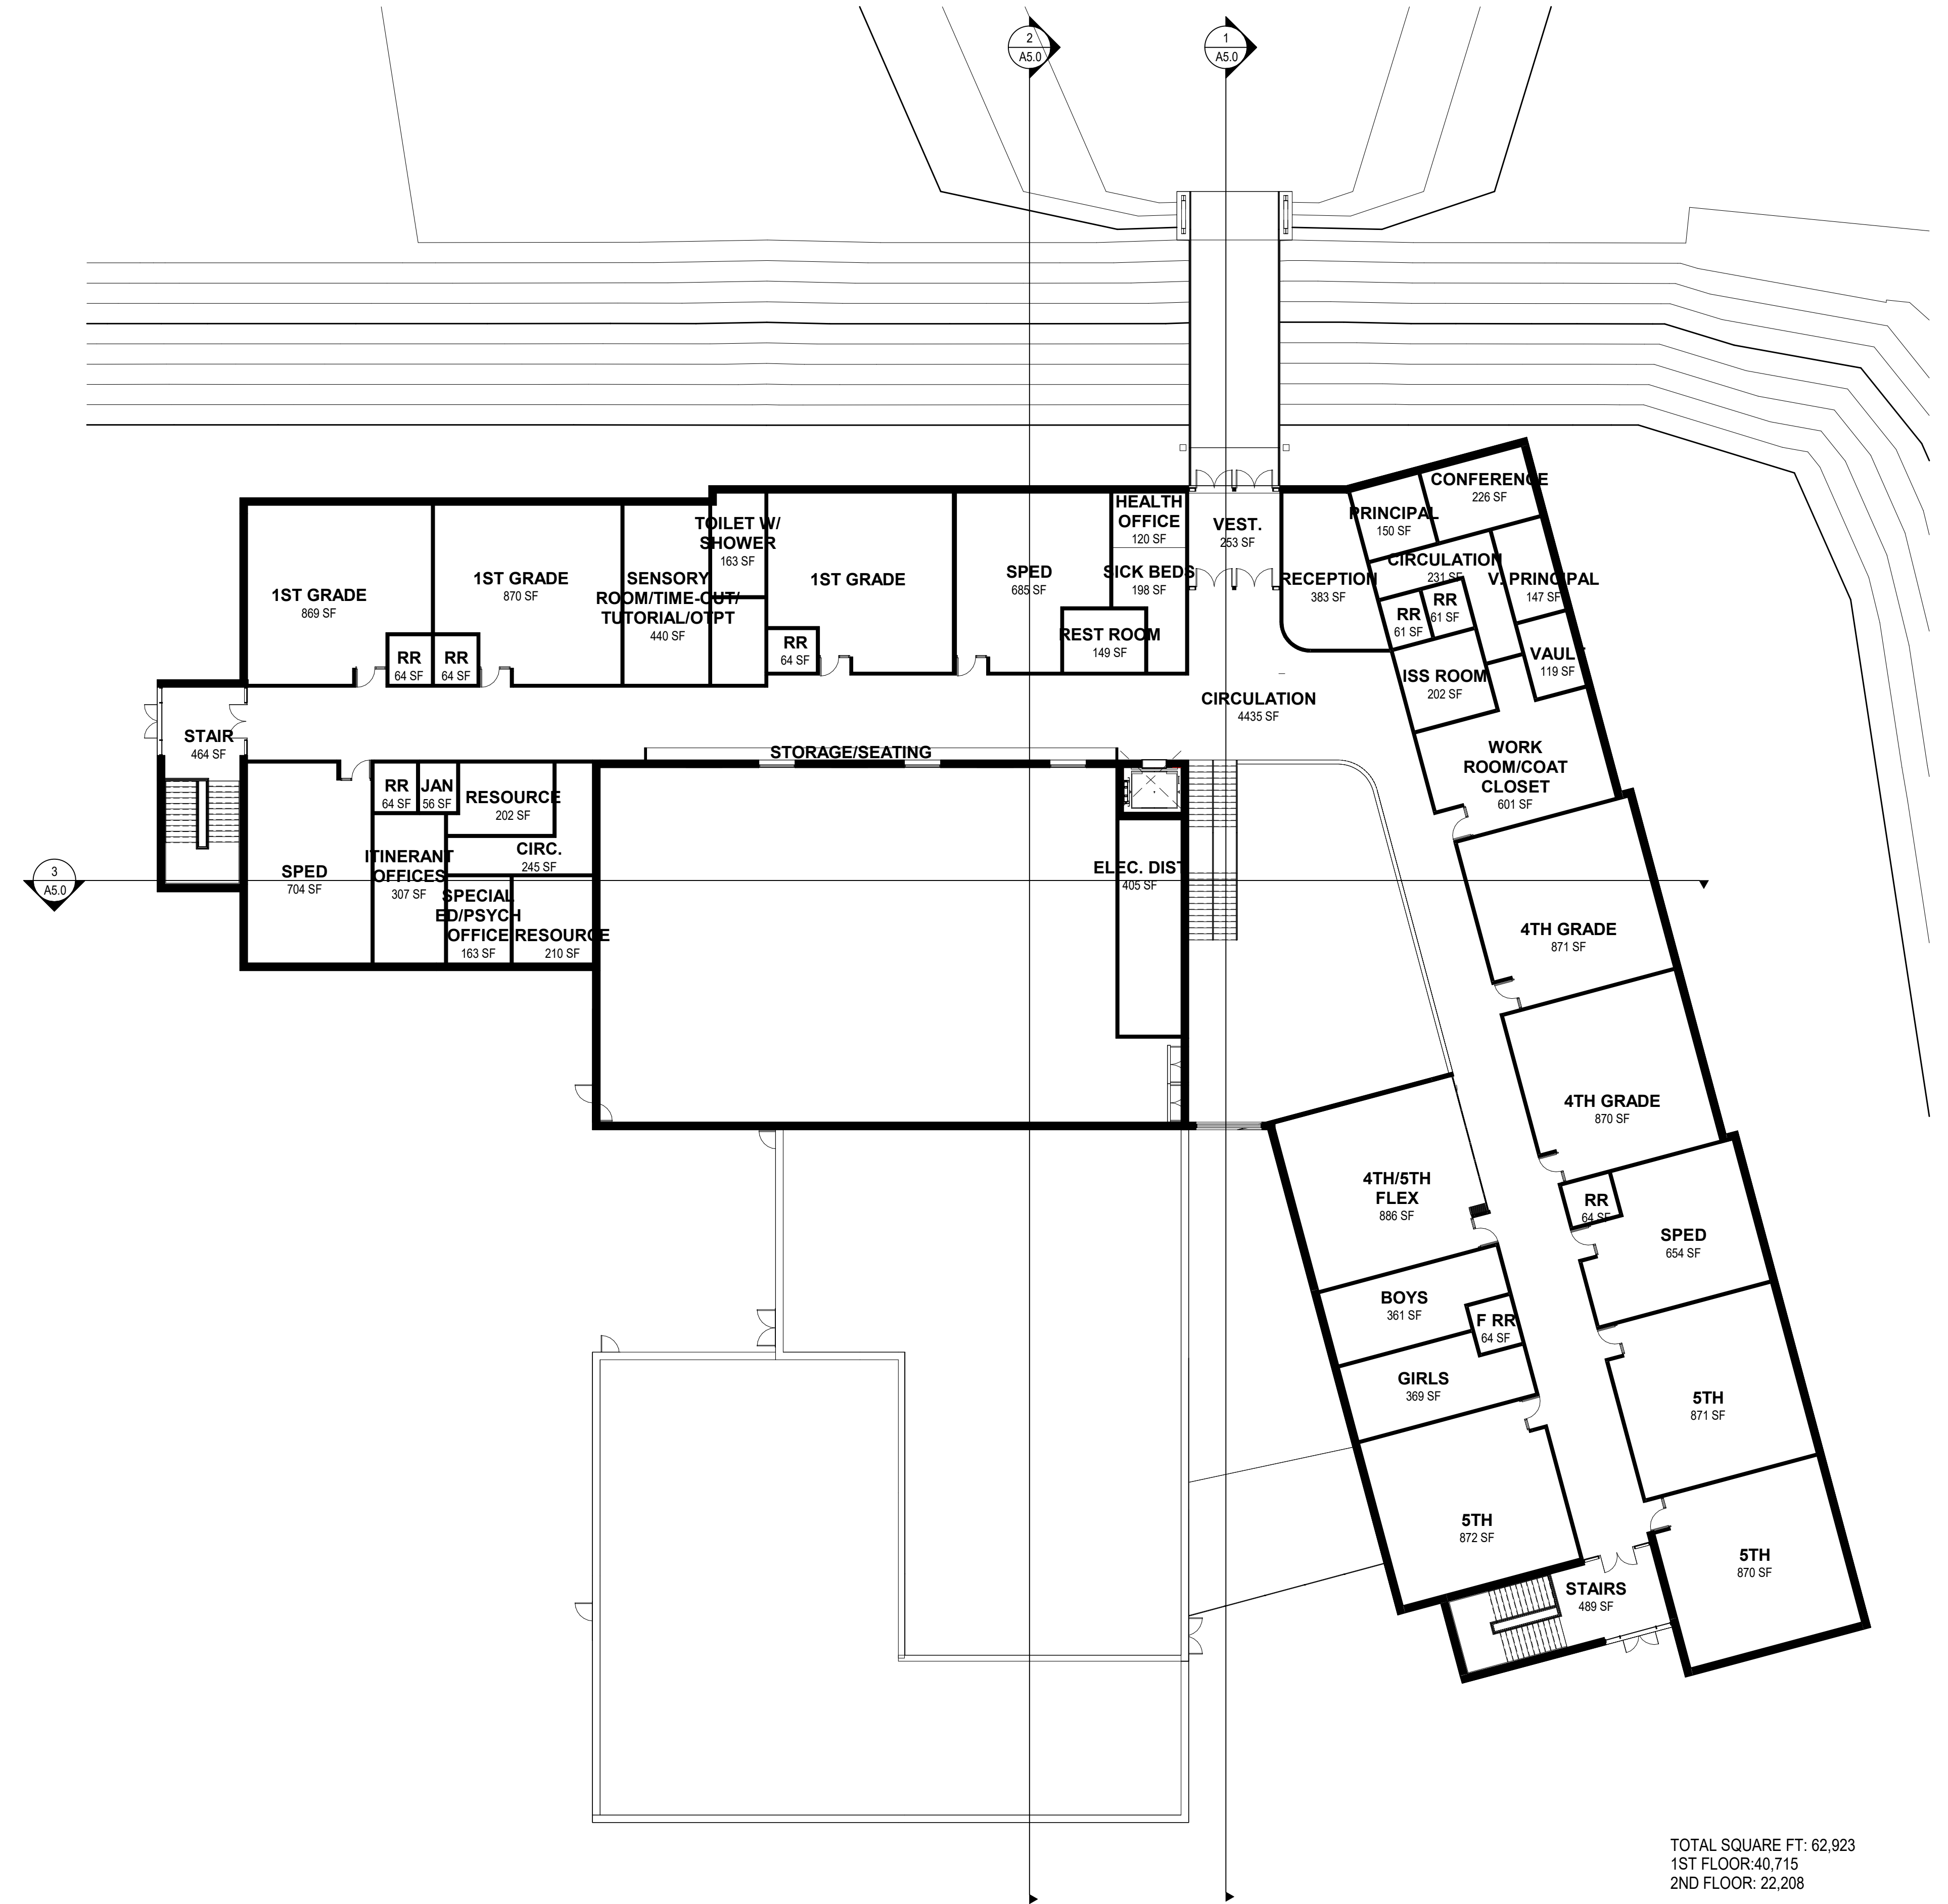


TOTAL SQUARE FT: 62,923  
 1ST FLOOR: 40,715  
 2ND FLOOR: 22,208  
 TOTAL CIRCULATION: 13,290  
 FIRST FLOOR - 7,173  
 SECOND FLOOR - 6,117

OVERALL FLOOR PLAN LEVEL 2  
 SCALE: 1/16" = 1'-0"

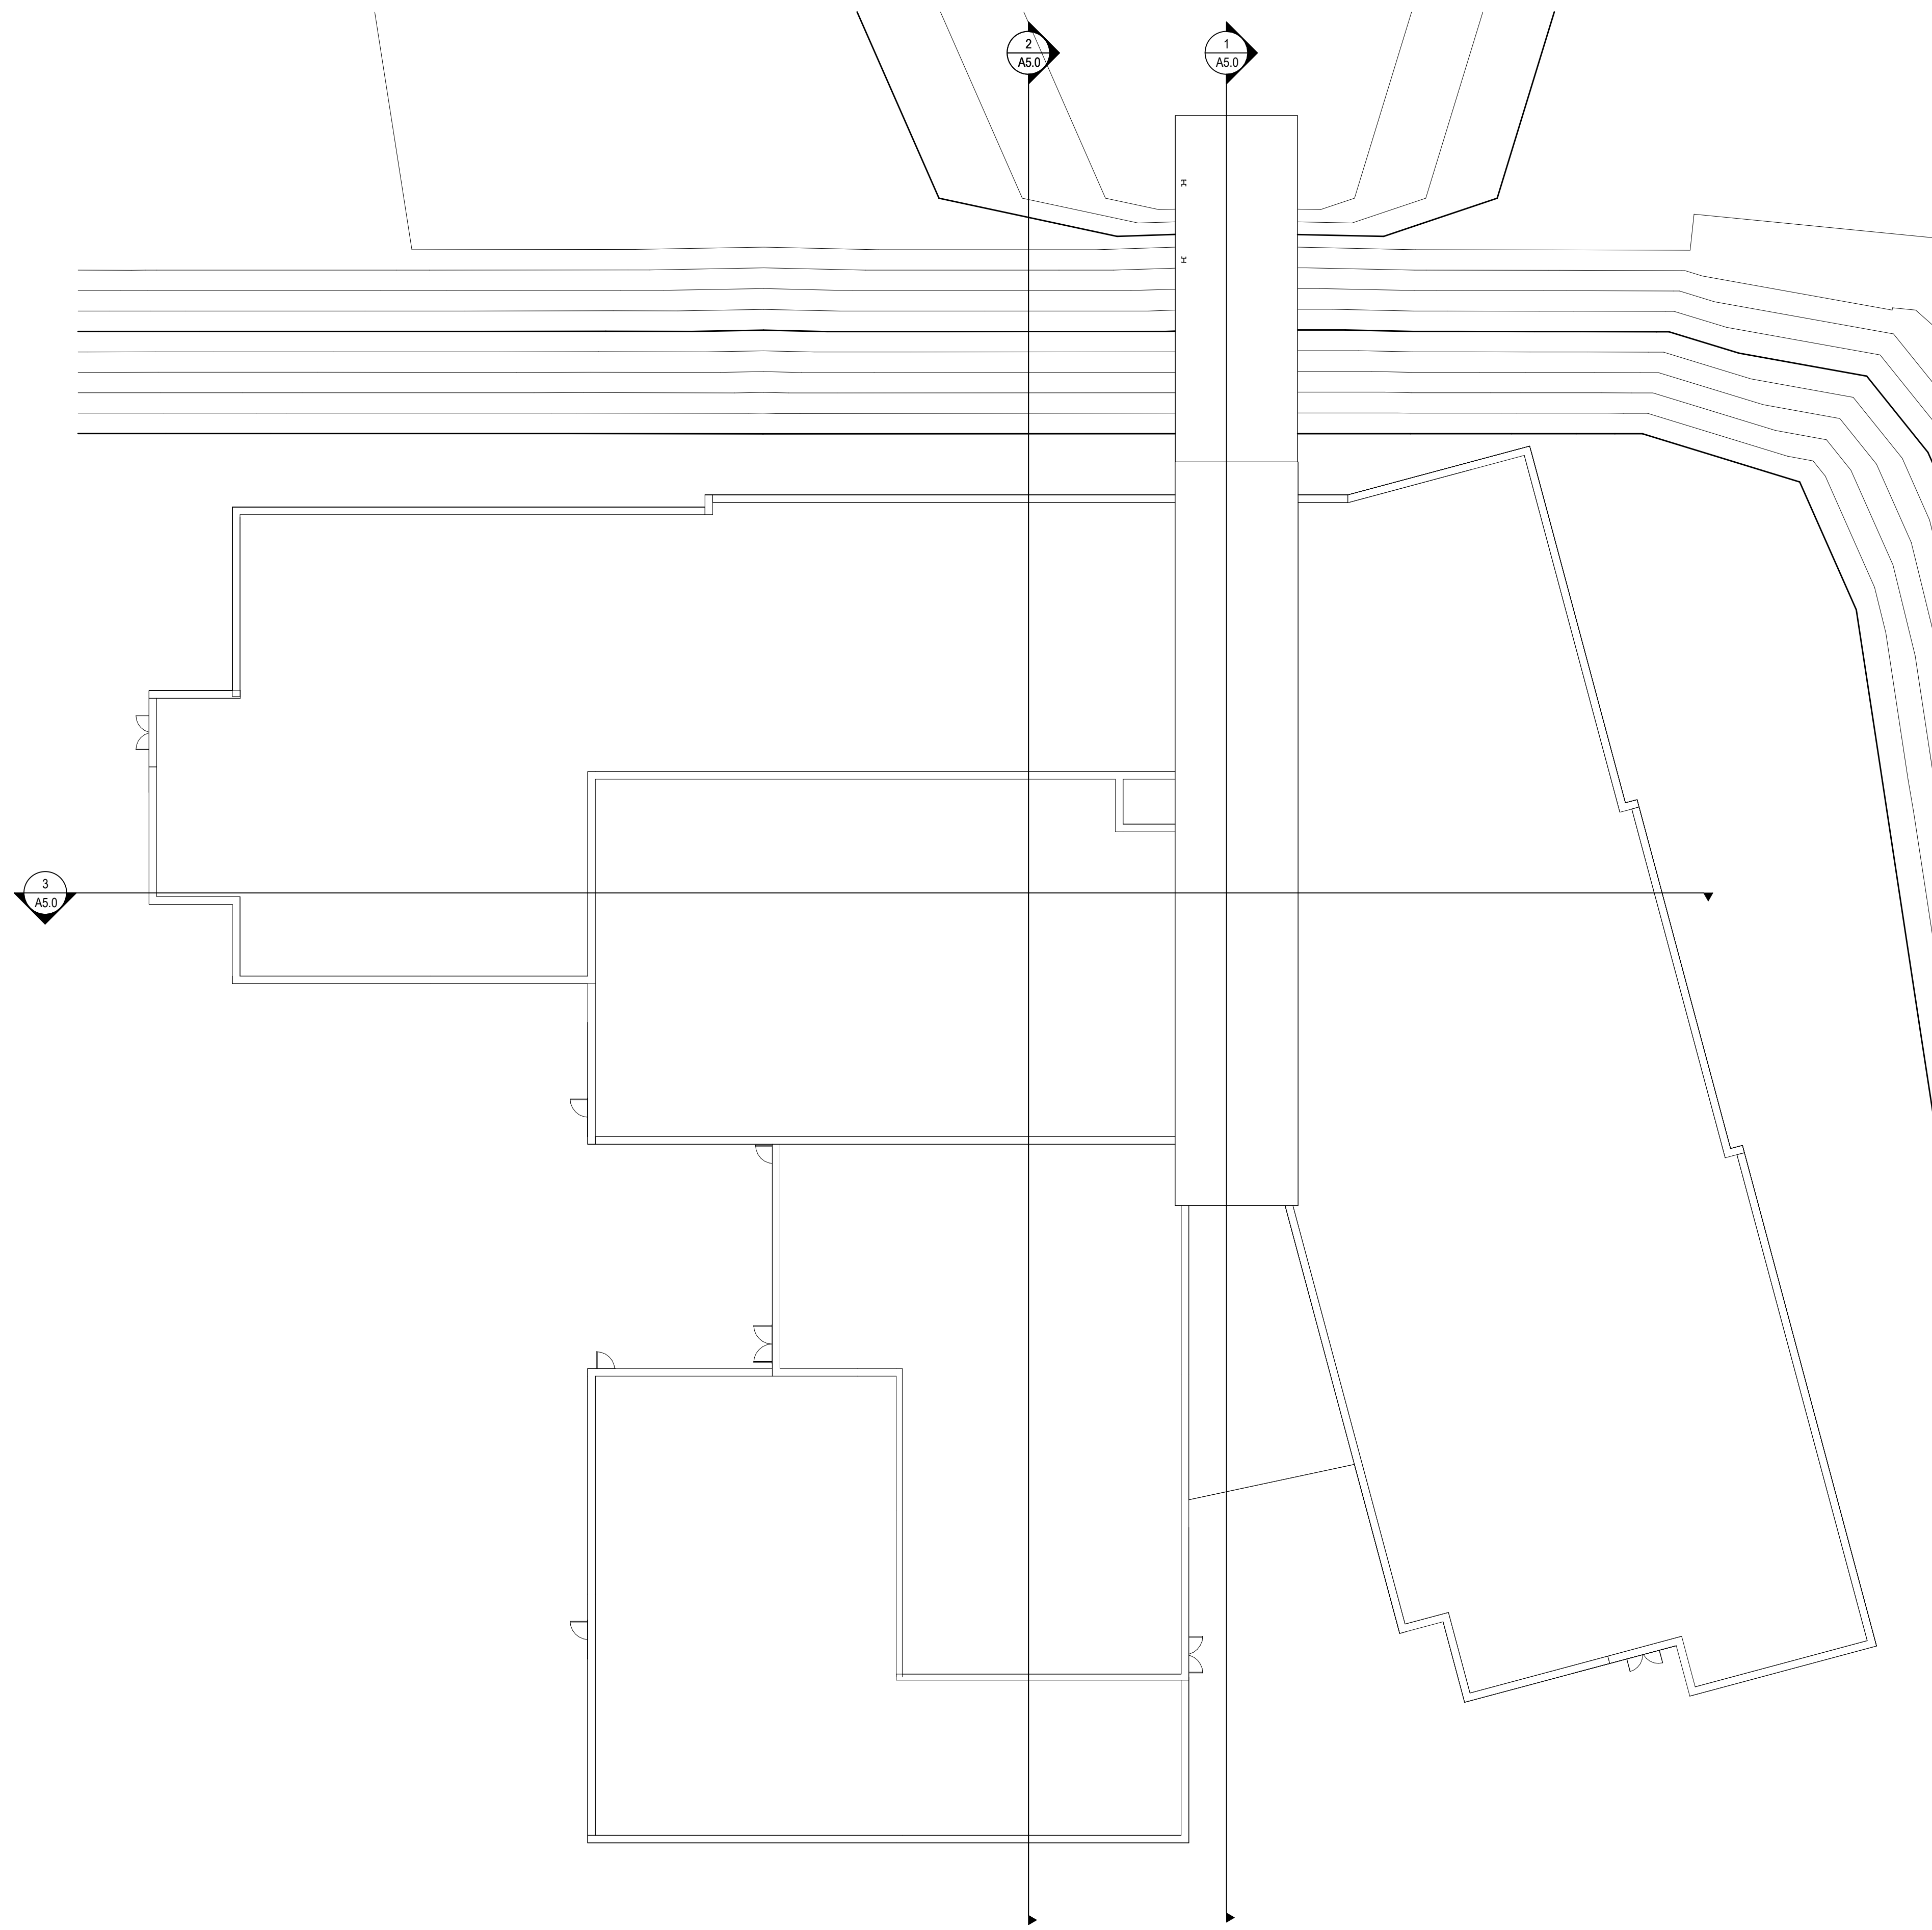



**OVERALL ROOF PLAN**  
 SCALE: 1/16" = 1'-0"

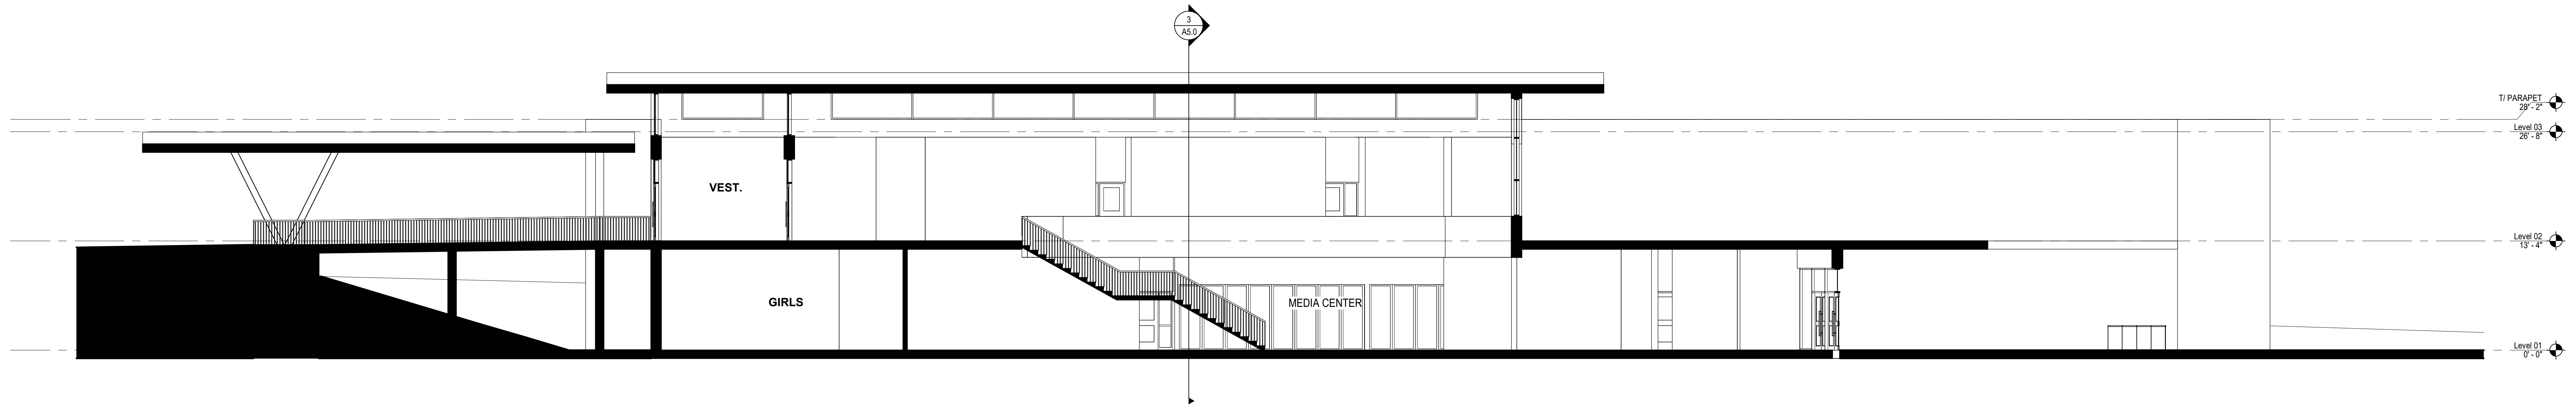


NORTH - SOUTH MEDIA CENTER SECTION

SCALE: 1/8" = 1'-0"

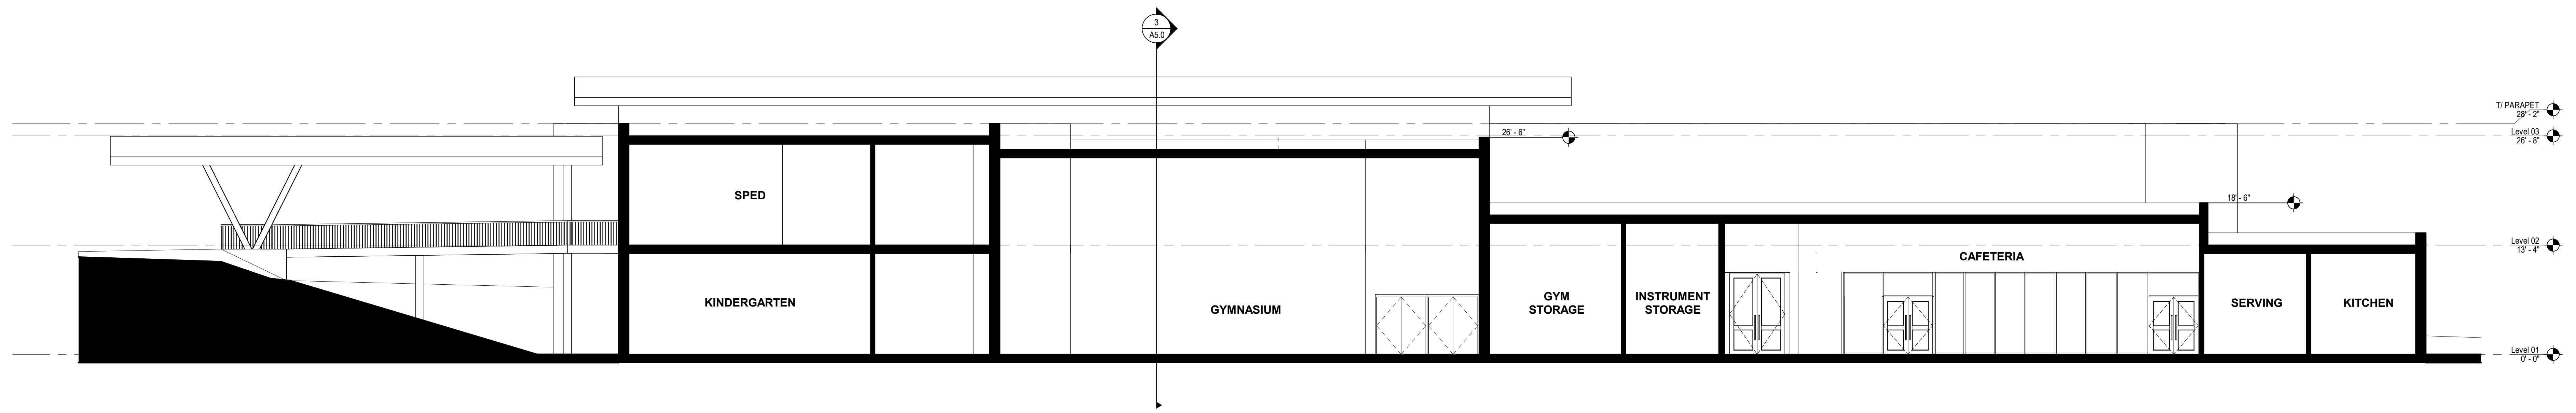


NORTH - SOUTH GYM/CAFETERIA SECTION

SCALE: 1/8" = 1'-0"

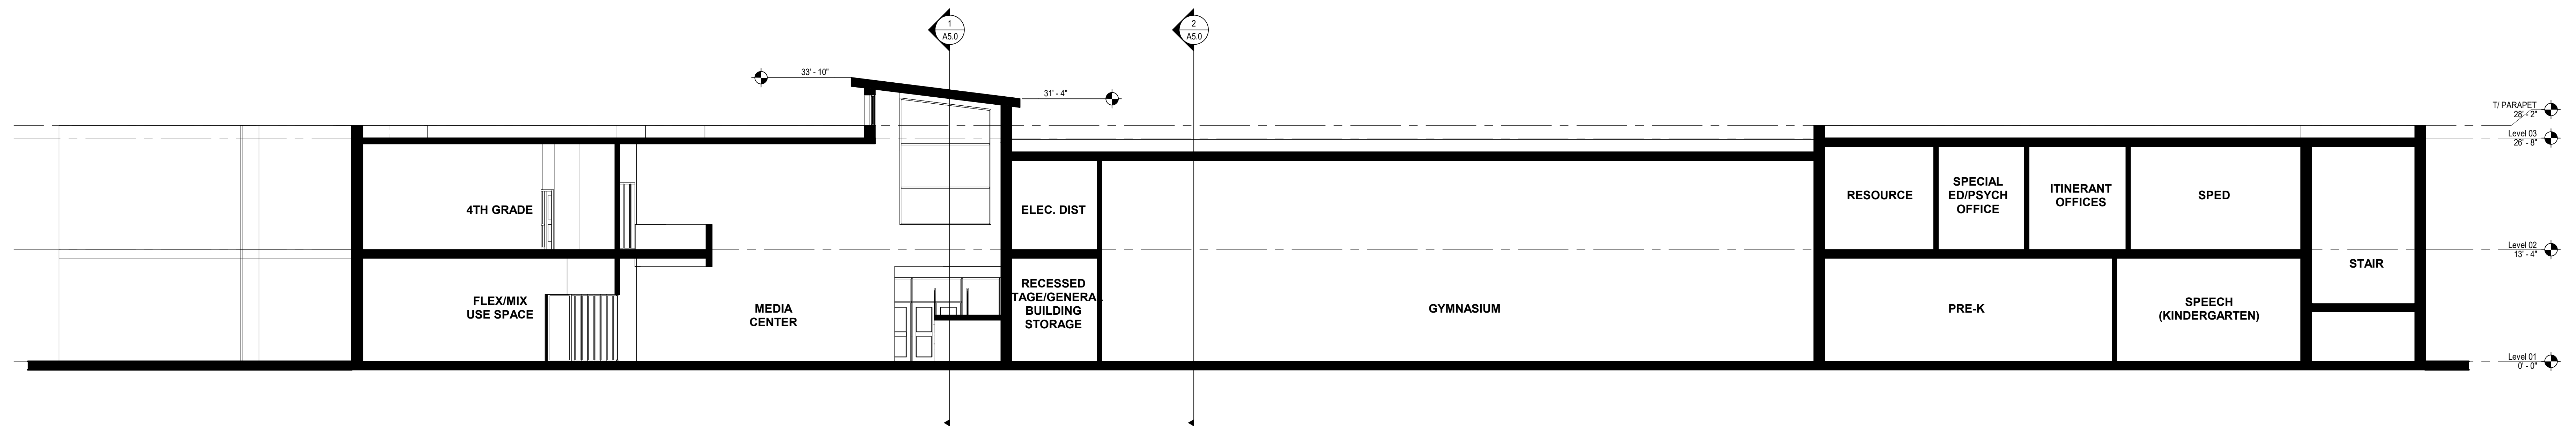


EAST - WEST BUILDING SECTION


SCALE: 1/8" = 1'-0"

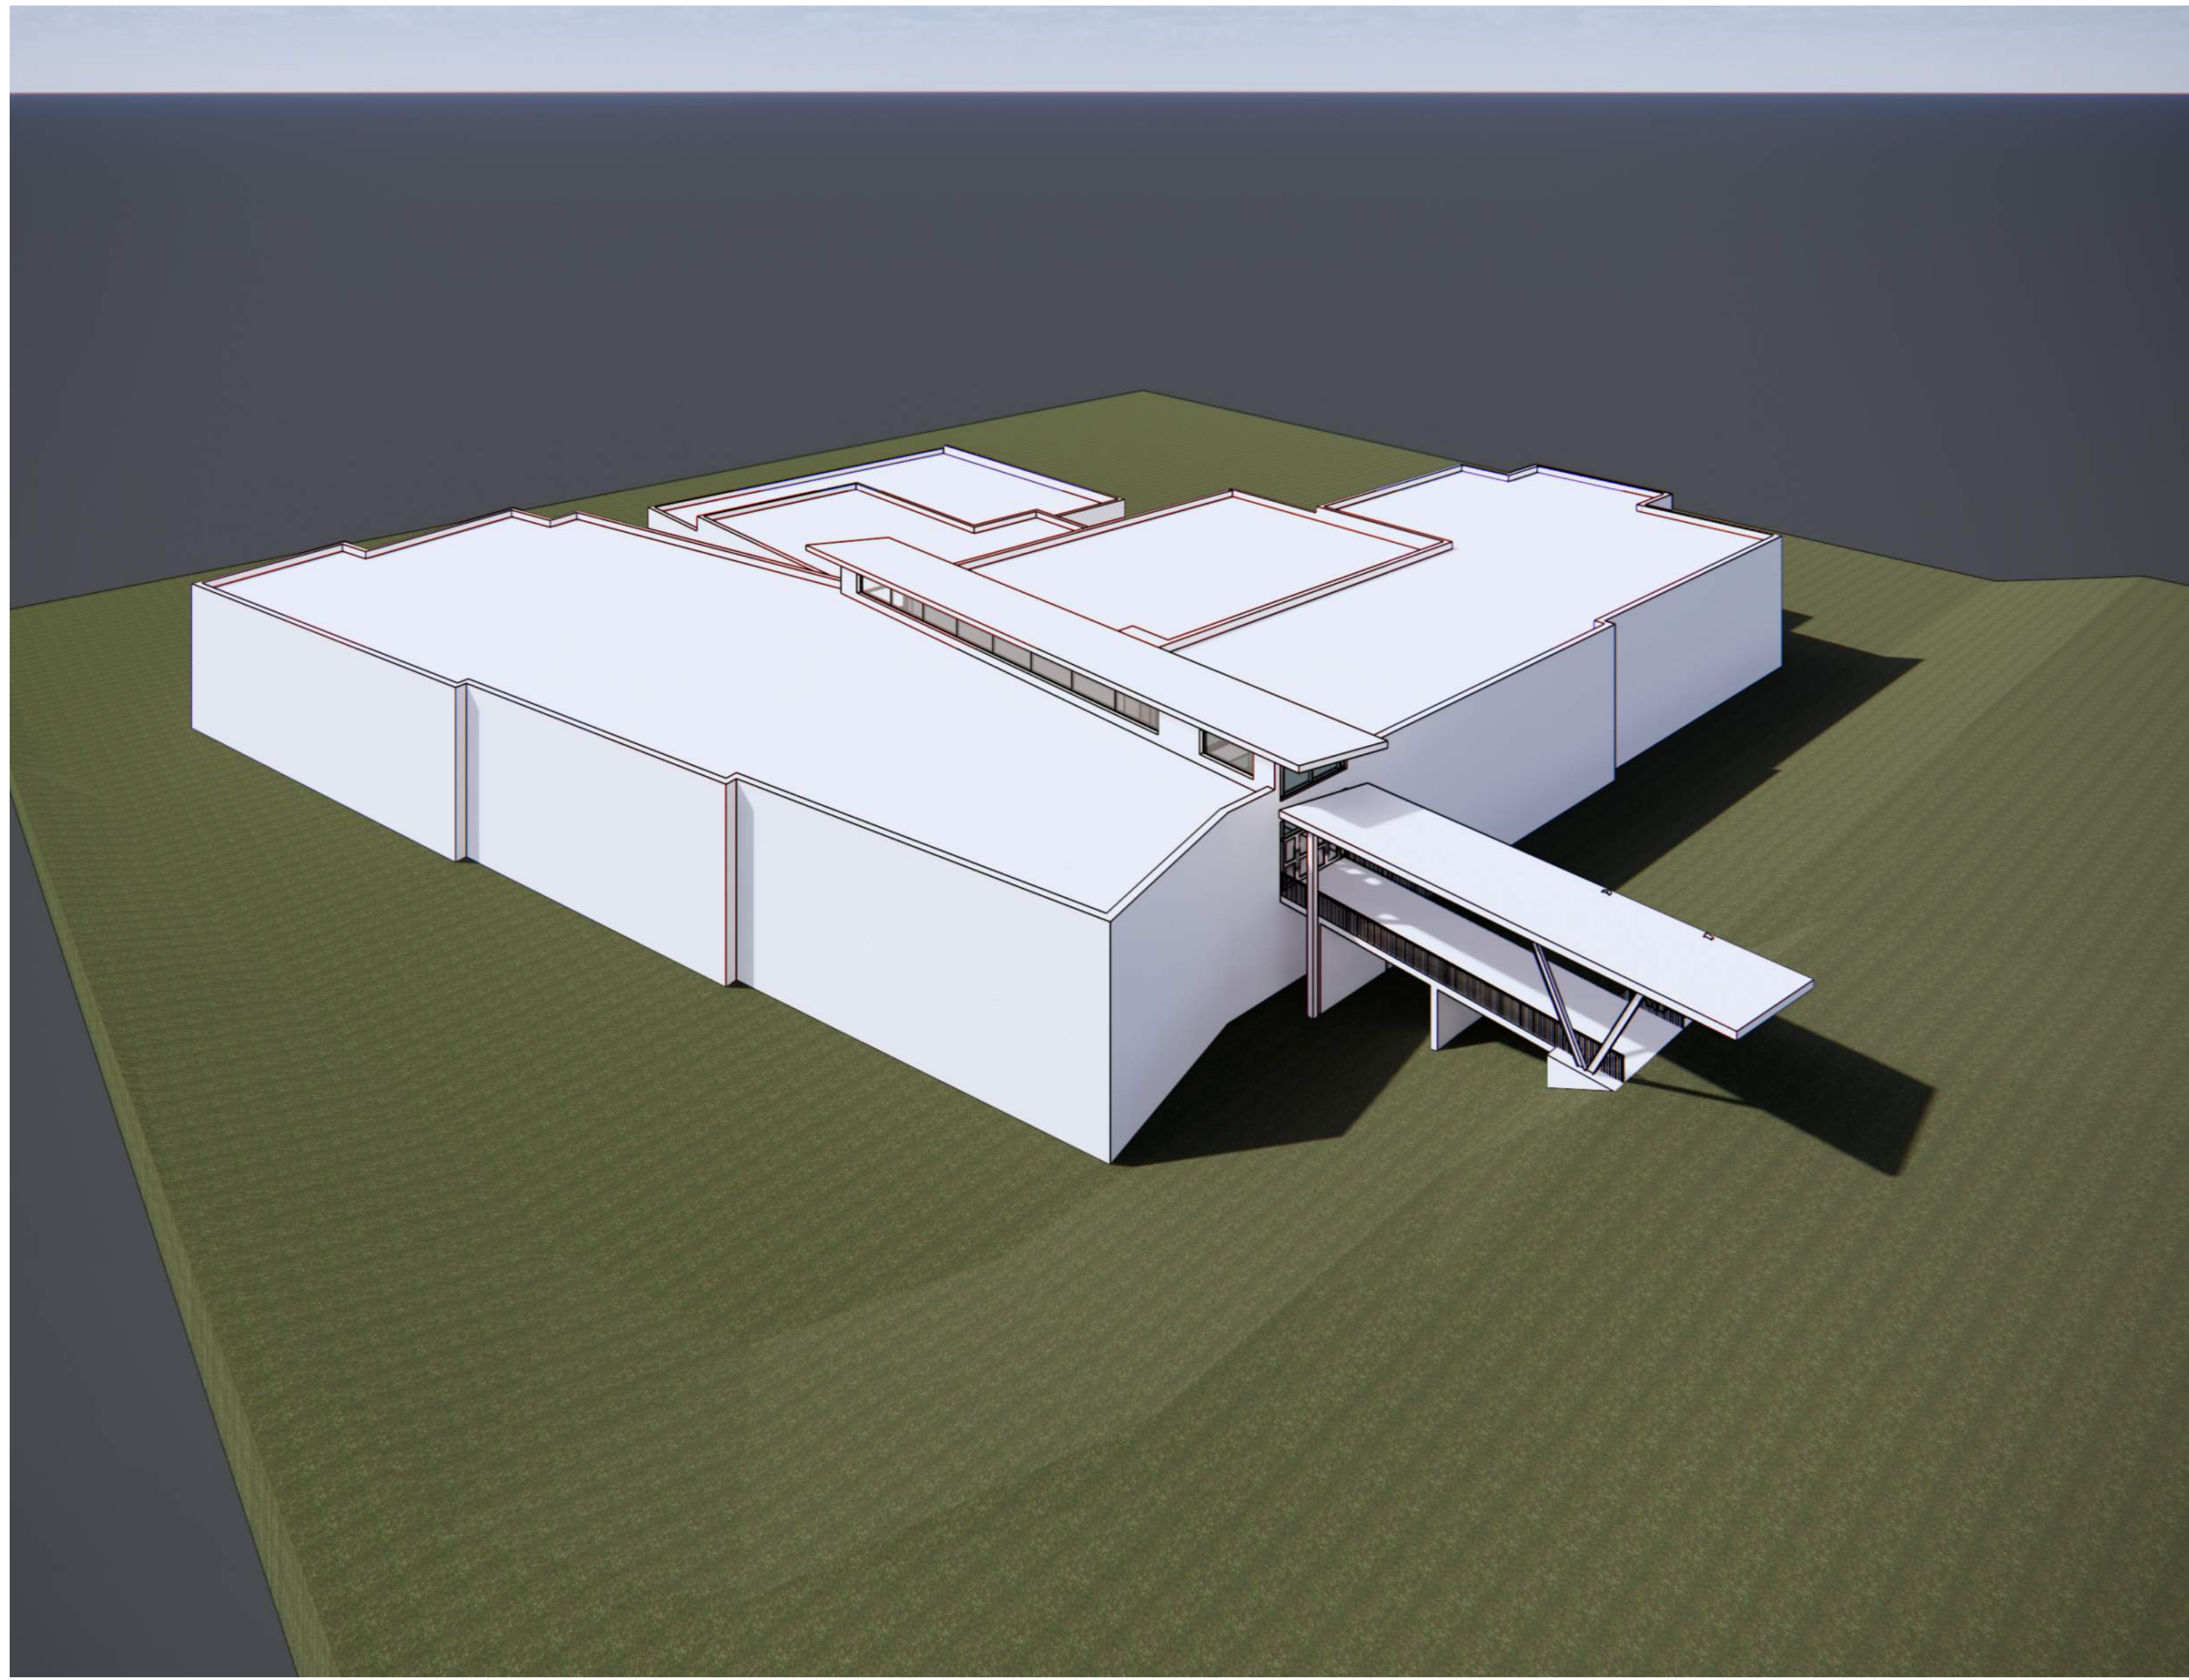

NE MASSING  
SCALE: 1/8" = 1'-0"

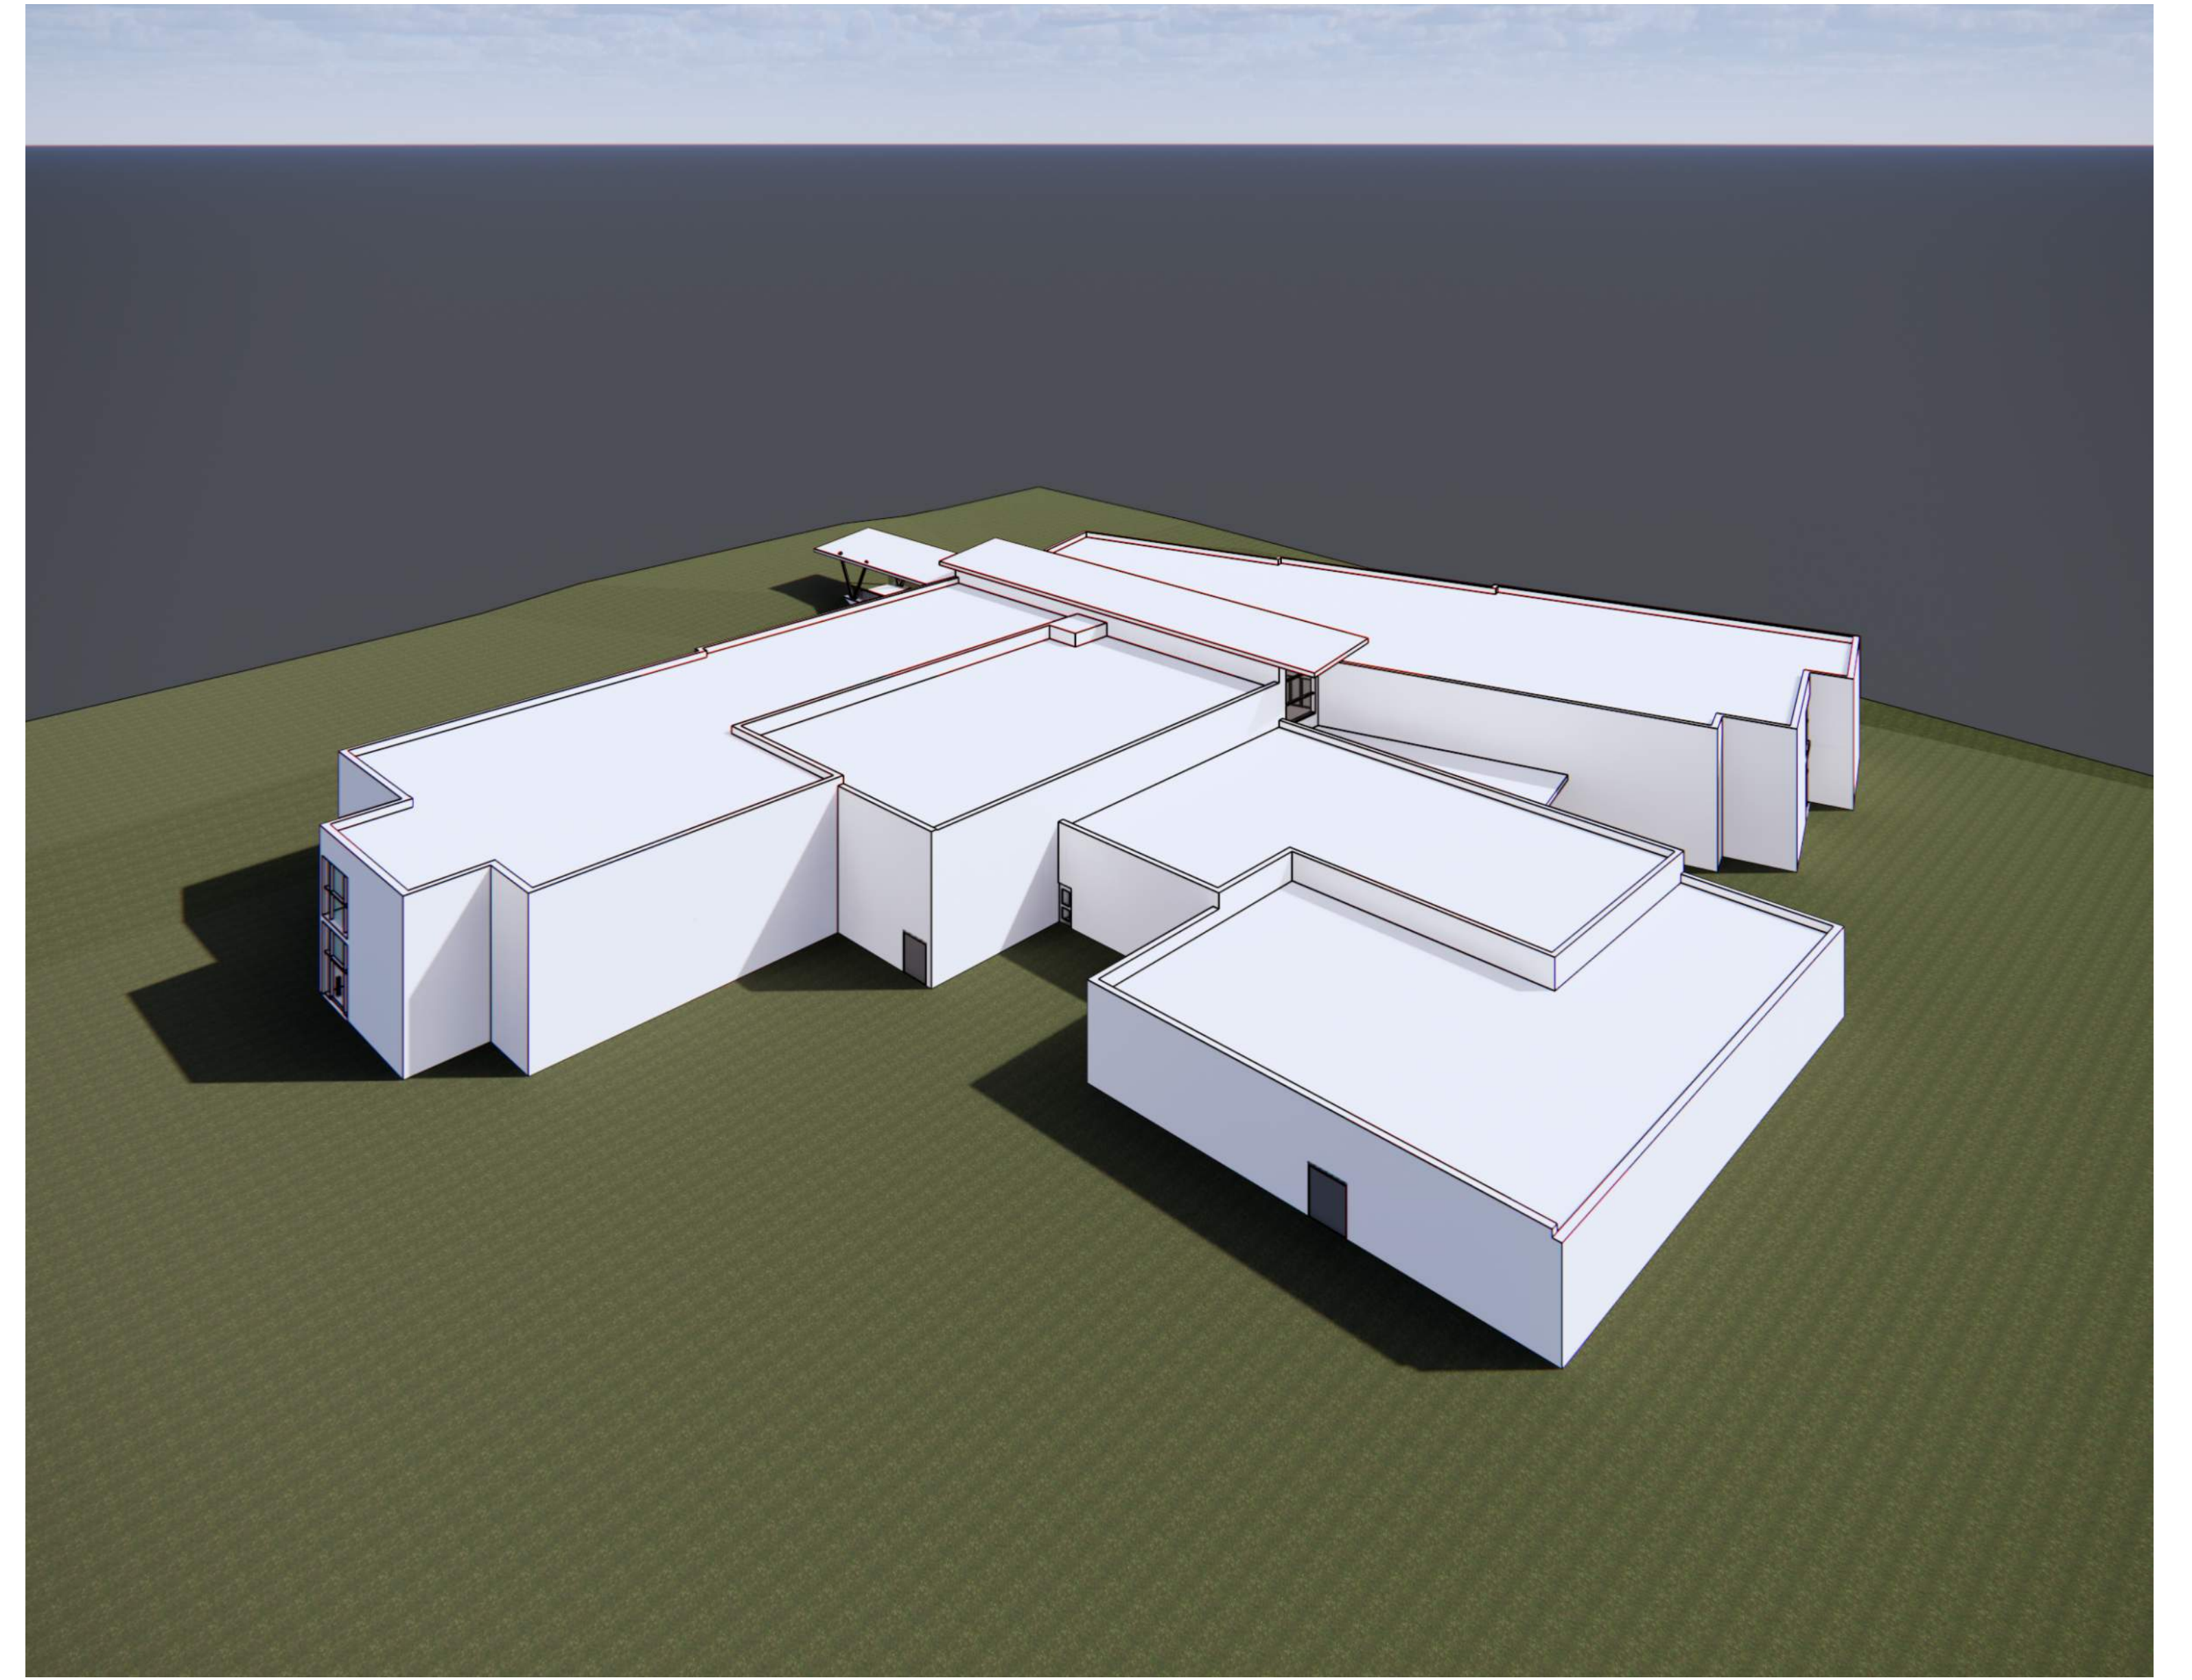

SW MASSING  
SCALE: 1/8" = 1'-0"

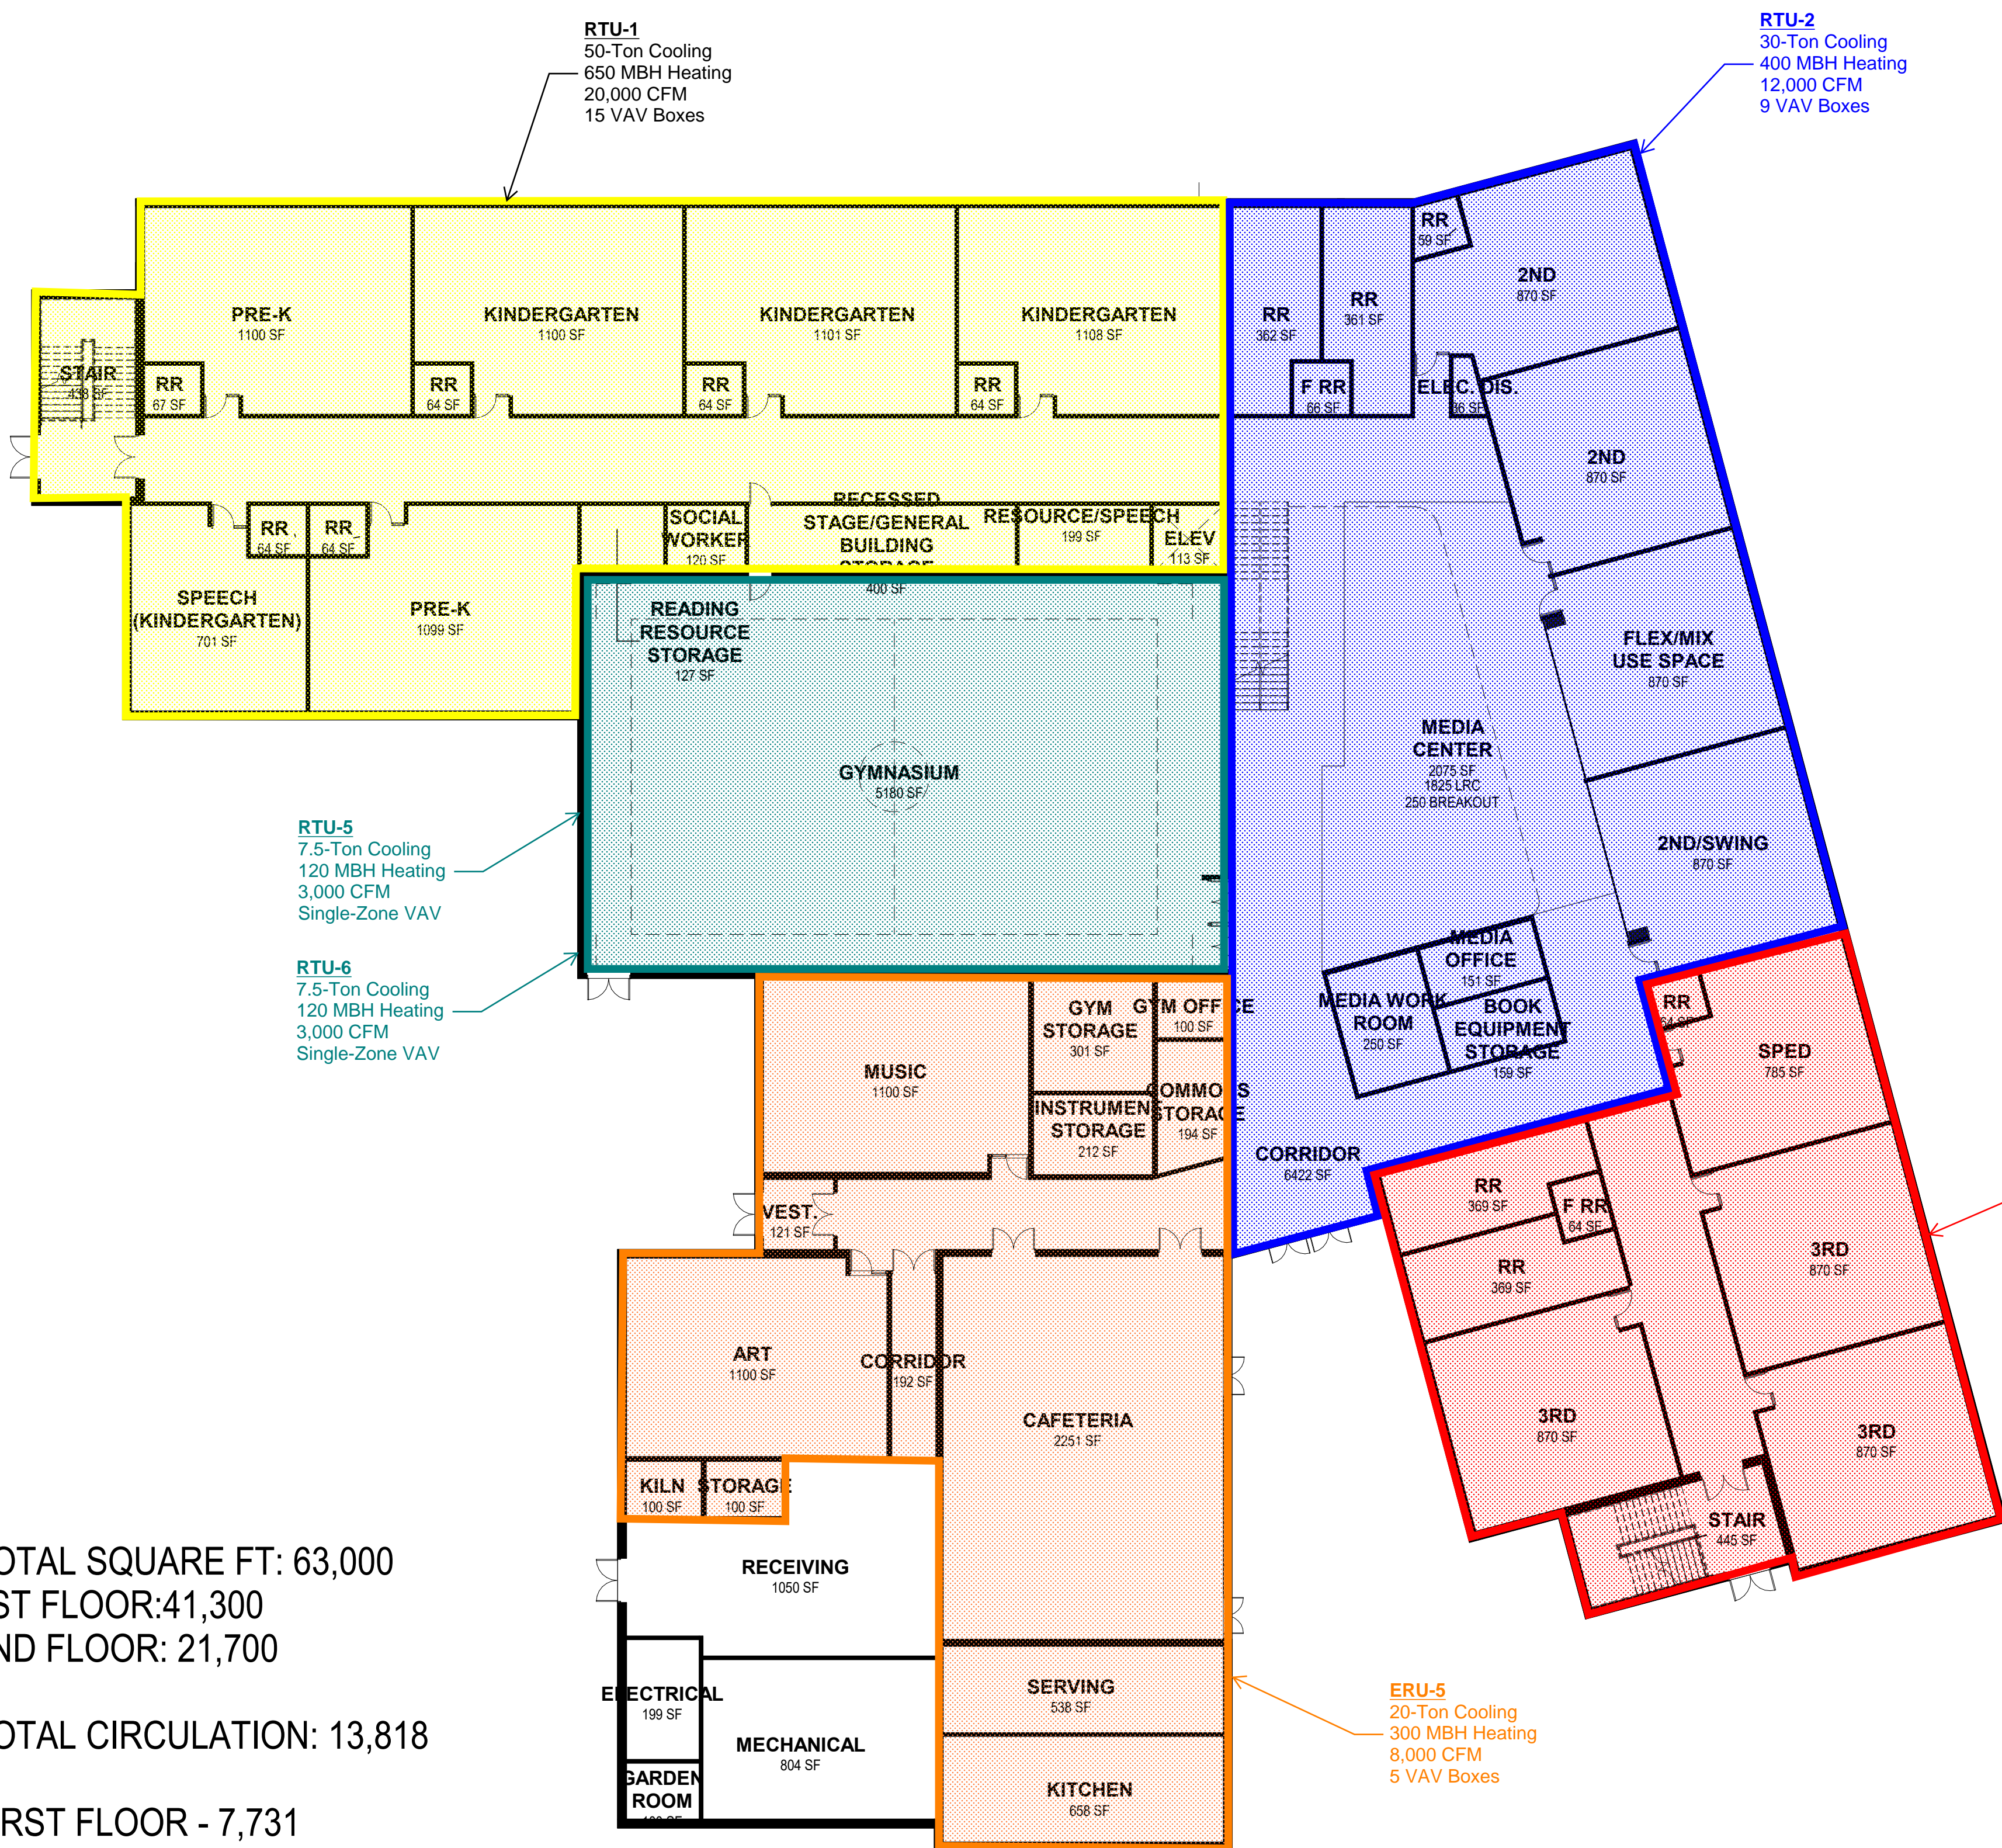


TOTAL SQUARE FT: 63,000  
 1ST FLOOR: 41,300  
 2ND FLOOR: 21,700

TOTAL CIRCULATION: 13,818

FIRST FLOOR - 7,731  
 SECOND FLOOR - 6,087

OVERALL FLOOR PLAN, LEVEL 1

SCALE: 1/16" = 1'-0"

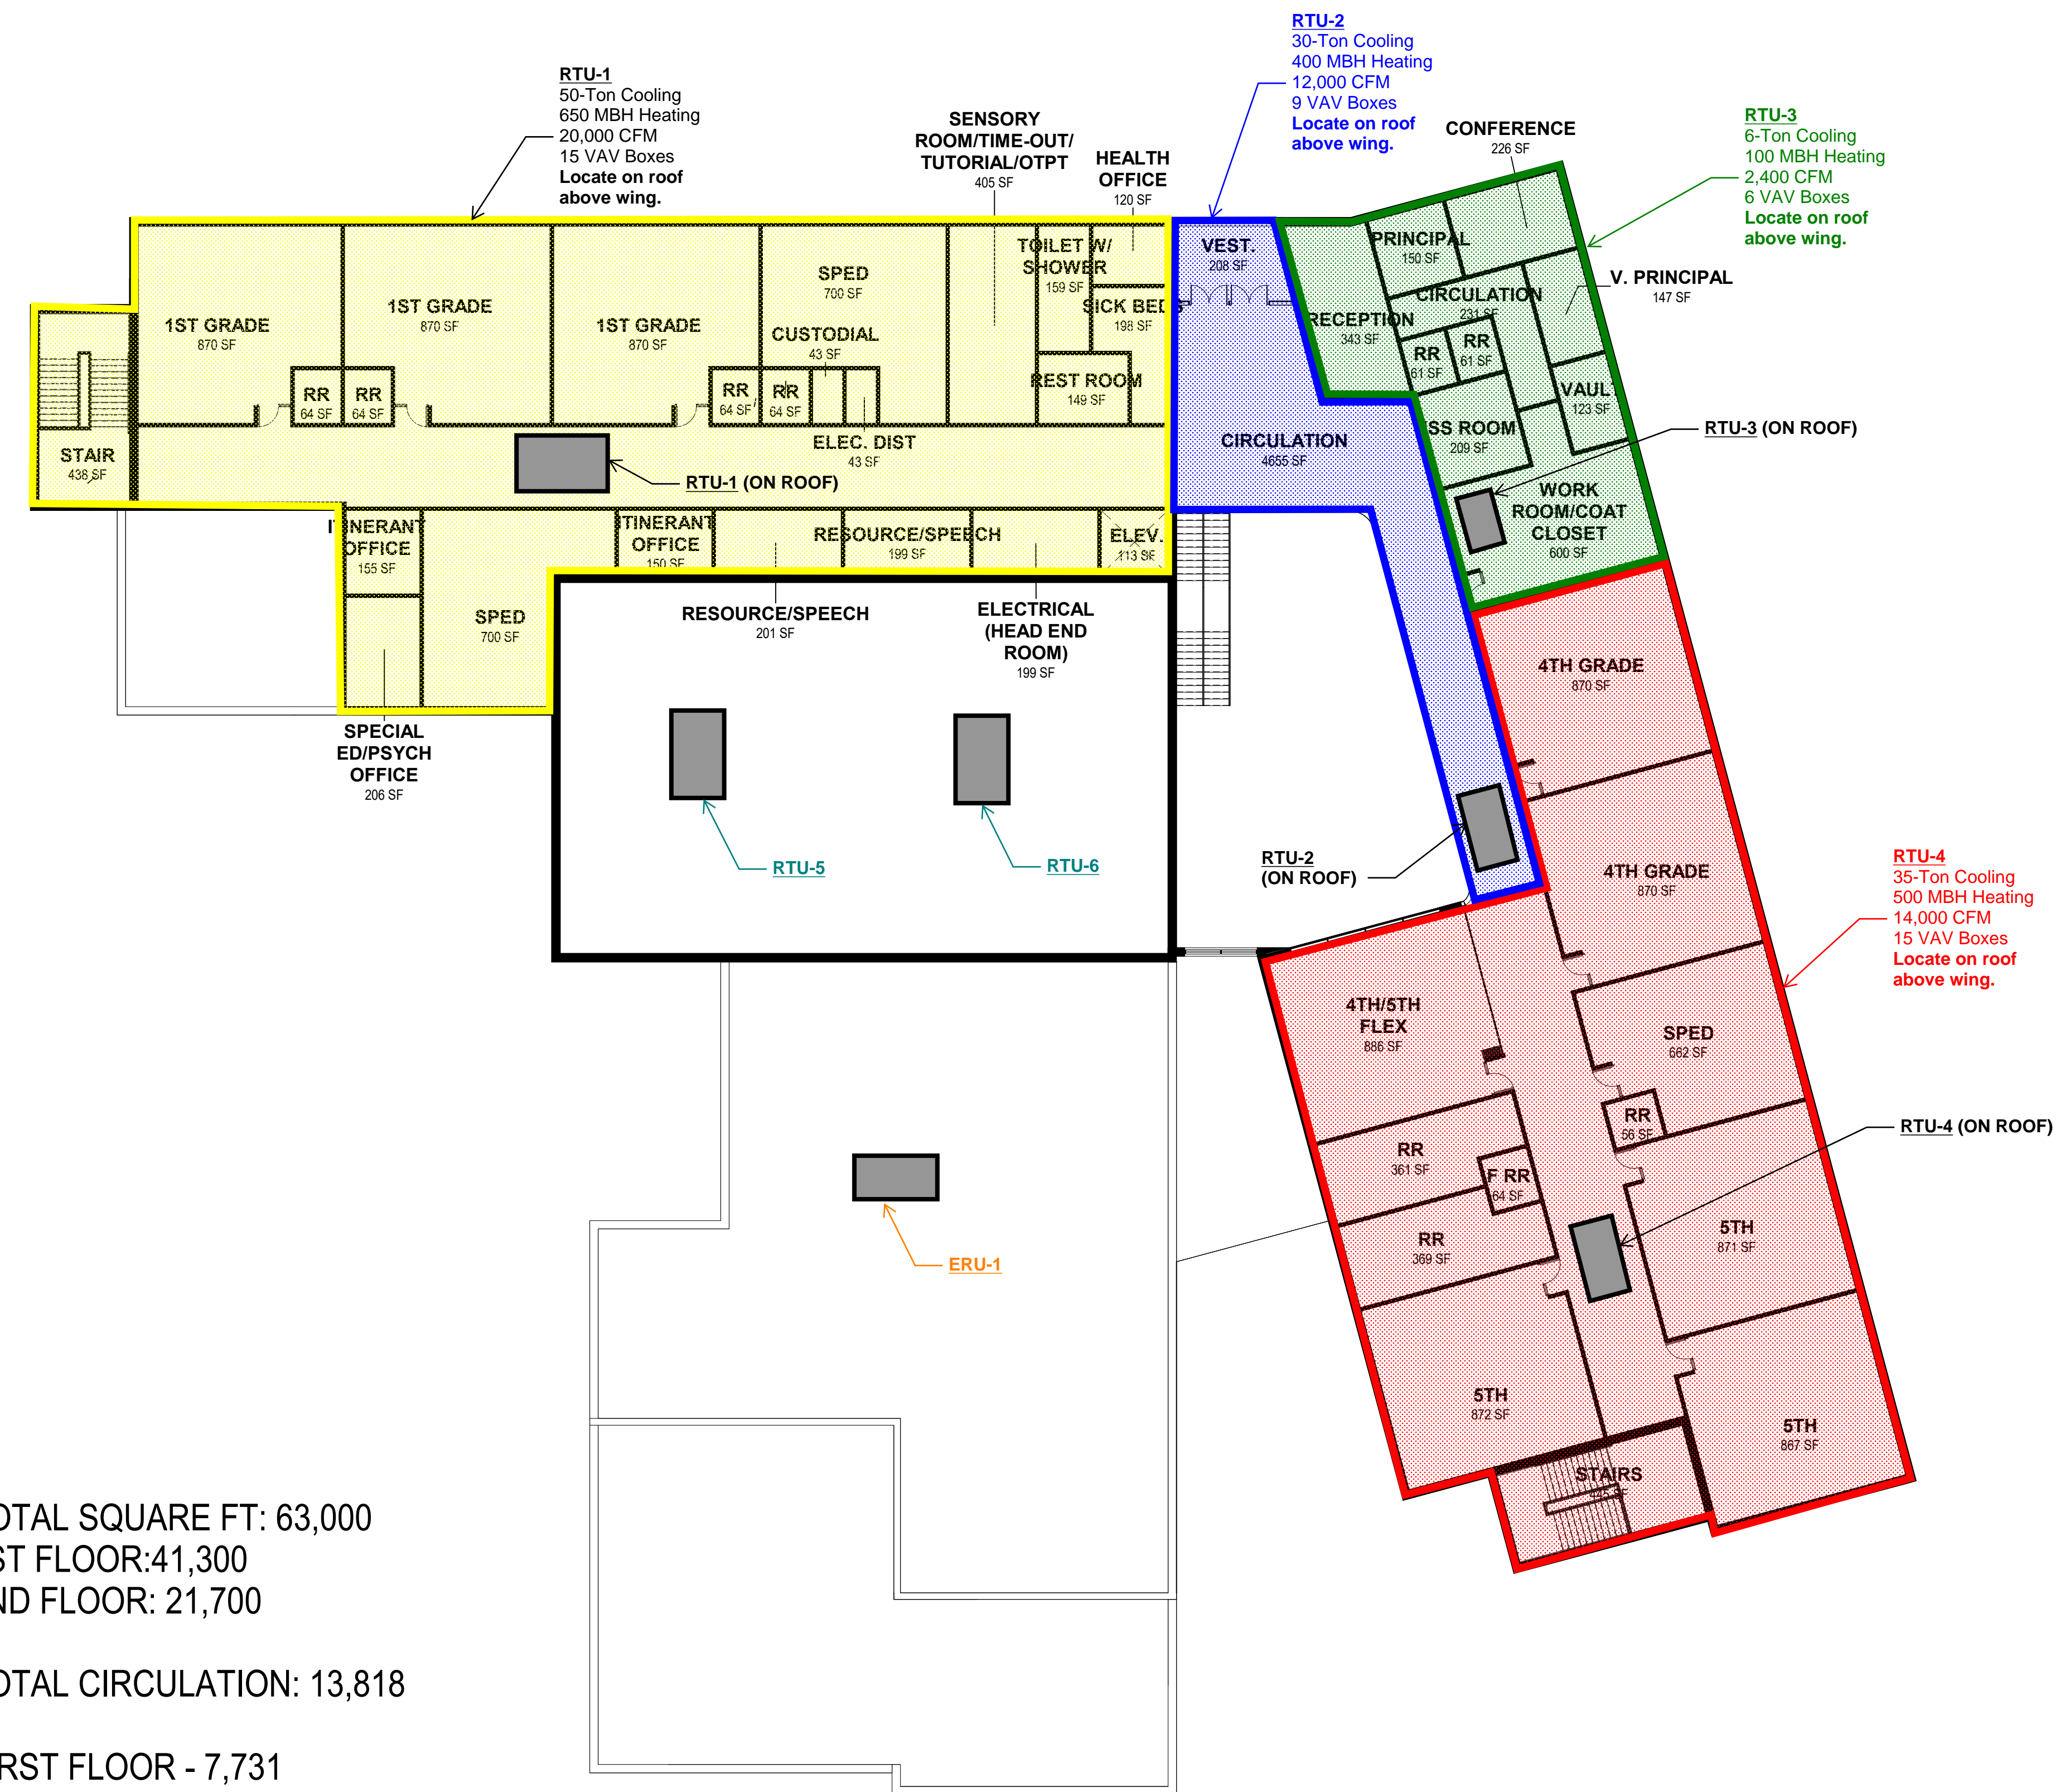

TOTAL SQUARE FT: 63,000  
 1ST FLOOR: 41,300  
 2ND FLOOR: 21,700

TOTAL CIRCULATION: 13,818

FIRST FLOOR - 7,731  
 SECOND FLOOR - 6,087

OVERALL FLOOR PLAN LEVEL 2

SCALE: 1/16" = 1'-0"