

HARRISON PARK BOILER REPLACEMENT
GRAND RAPIDS PUBLIC SCHOOLS
 GRAND RAPIDS, MI.

ISSUED FOR:
 09.17.24 PROGRESS


PROJECT NUMBER:
 2024217

DATE:
 09.17.24


DRAWING NUMBER:
M-1

MECHANICAL DEMO KEY NOTES:

- 1 REMOVE AND DISPOSE OF EXISTING BOILER, INCLUDING VENTING THRU ROOF. SHUT GAS OFF AT VALVE PRIOR TO DISCONNECTING AND REMOVING BOILER. REMOVE BRANCH PIPE BACK TO VALVE.
- 2 REMOVE EXISTING BASE-MOUNTED BOILER PUMP AND ASSOCIATED PIPING FROM PUMP TO MAIN LOOP.
- 3 REMOVE EXISTING AIR SEPARATOR, 3-WAY VALVE AND ASSOCIATED PIPING. REFER TO PIPING SCHEMATIC FOR PIPING TO BE REMOVED AND FOR PIPING TO STAY.

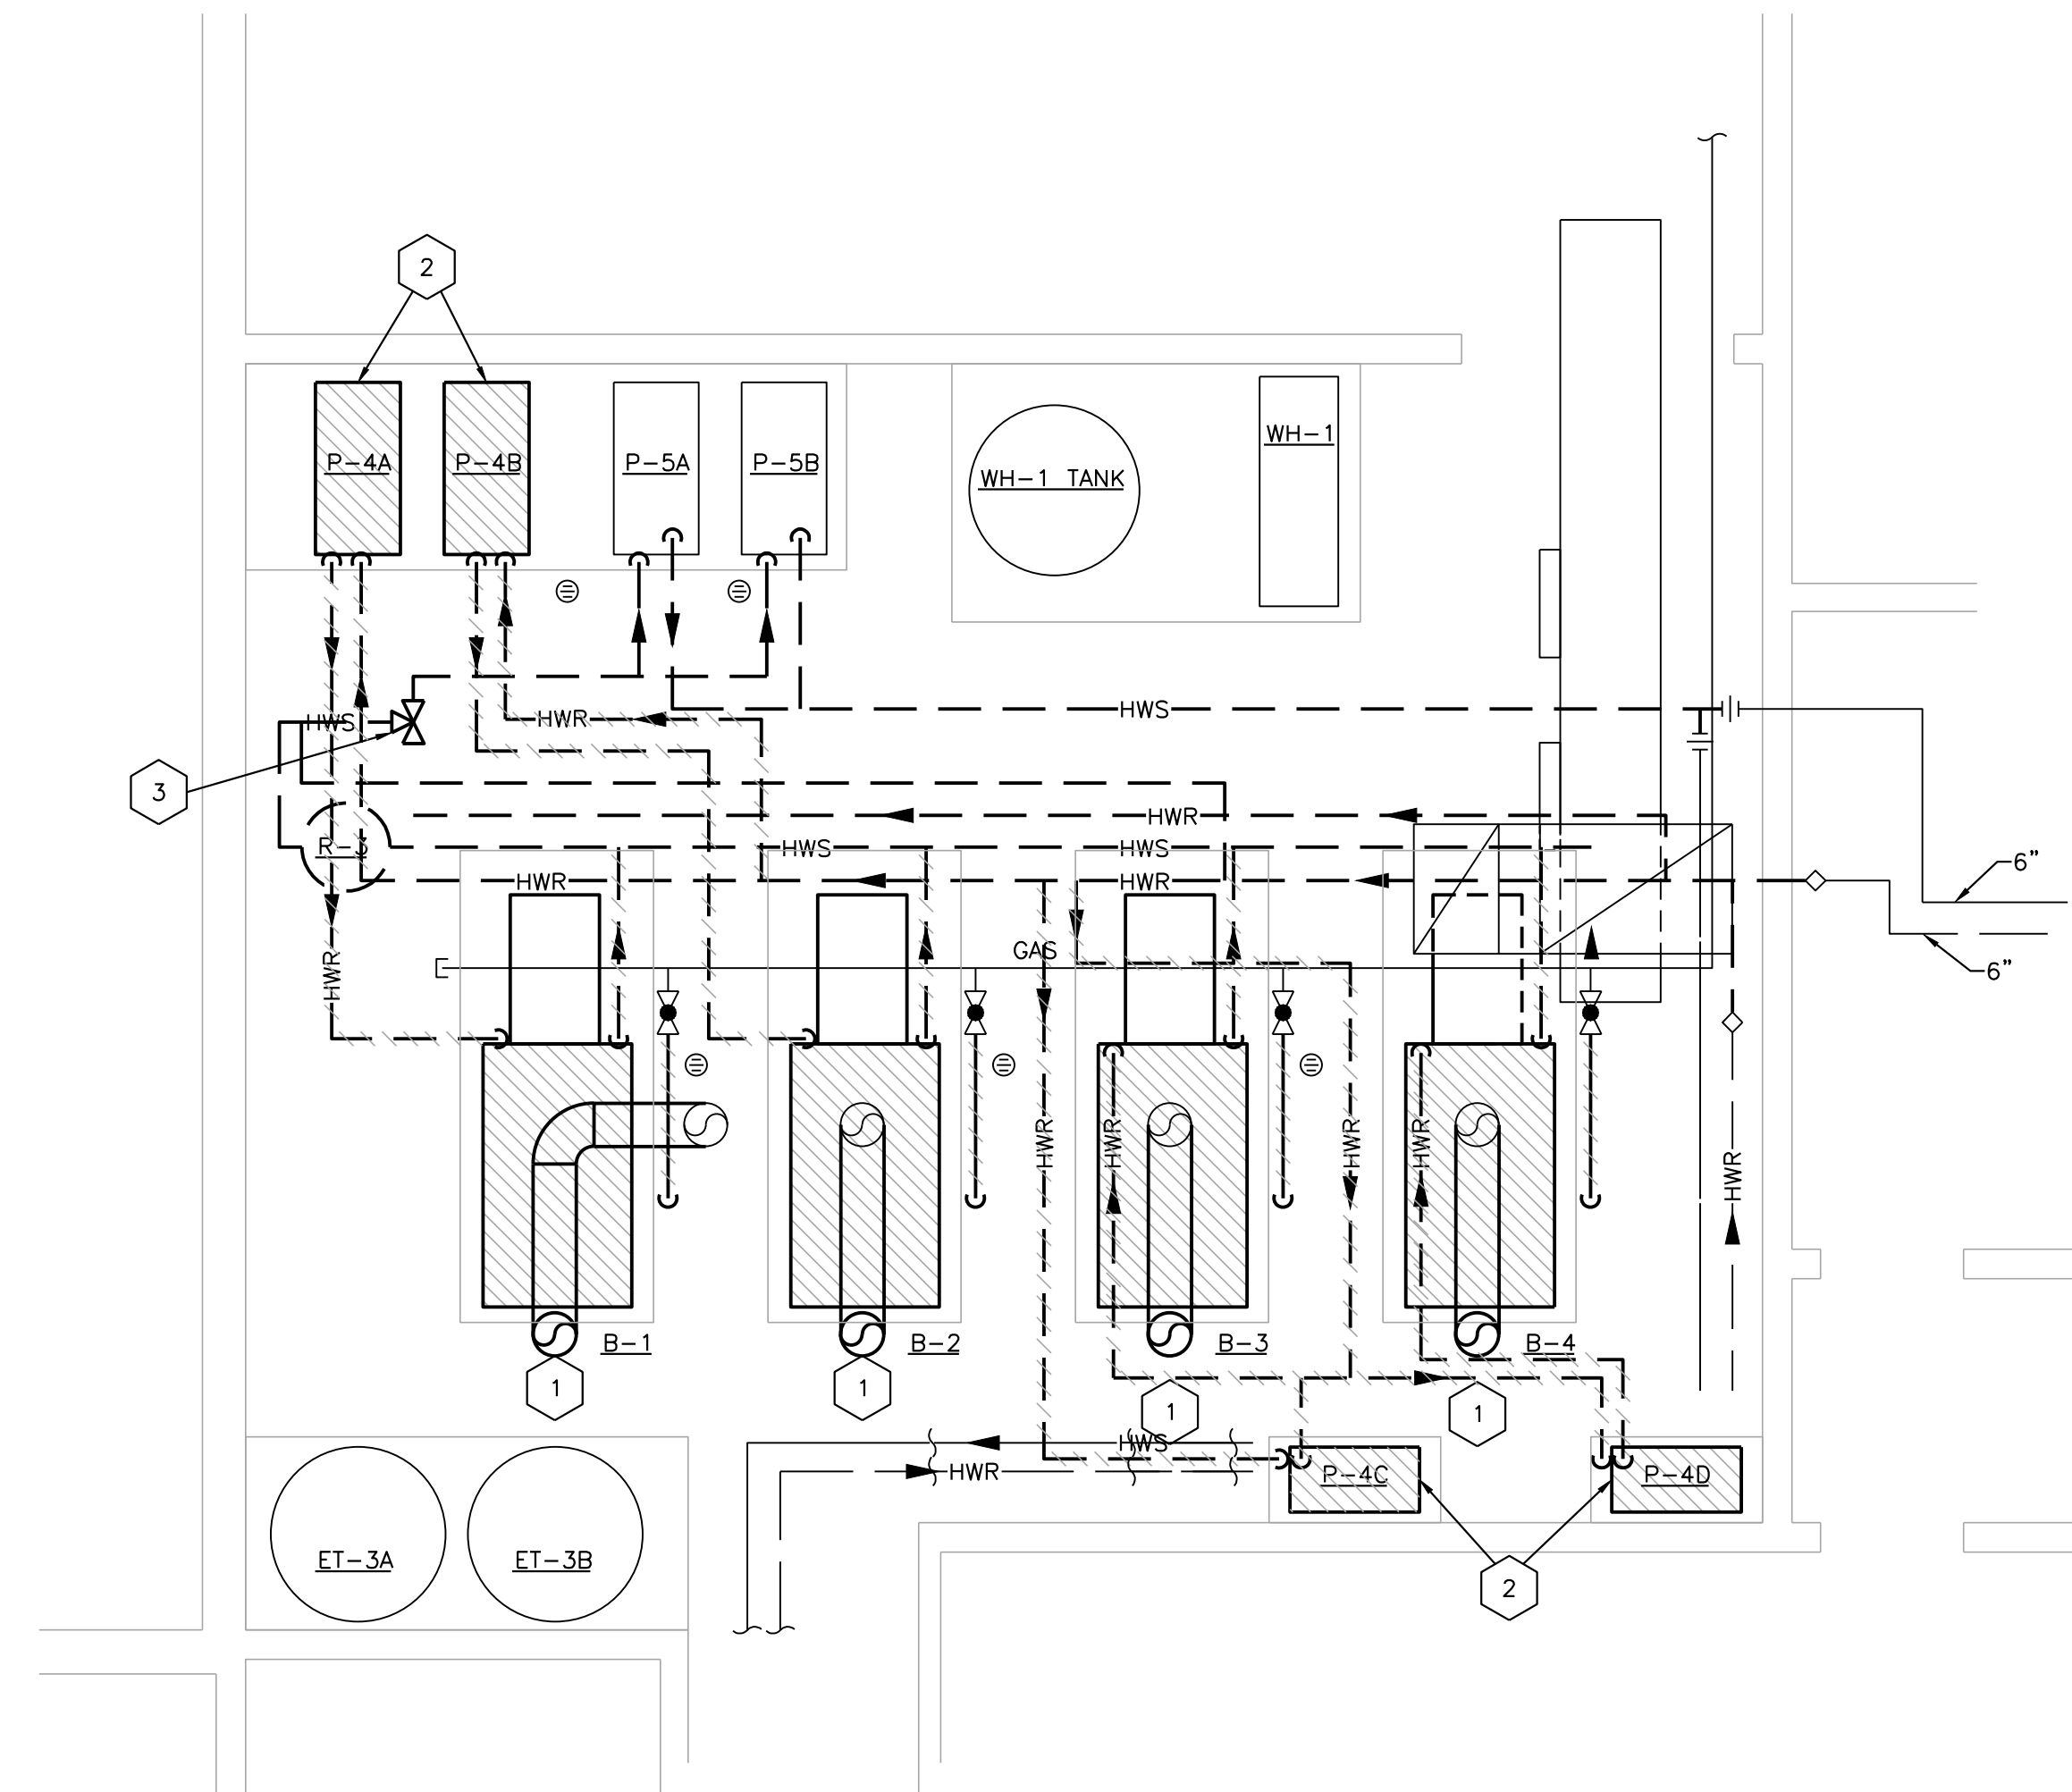

FLOOR PLAN - MECHANICAL DEMO
 SCALE: 1/4" = 1'-0"

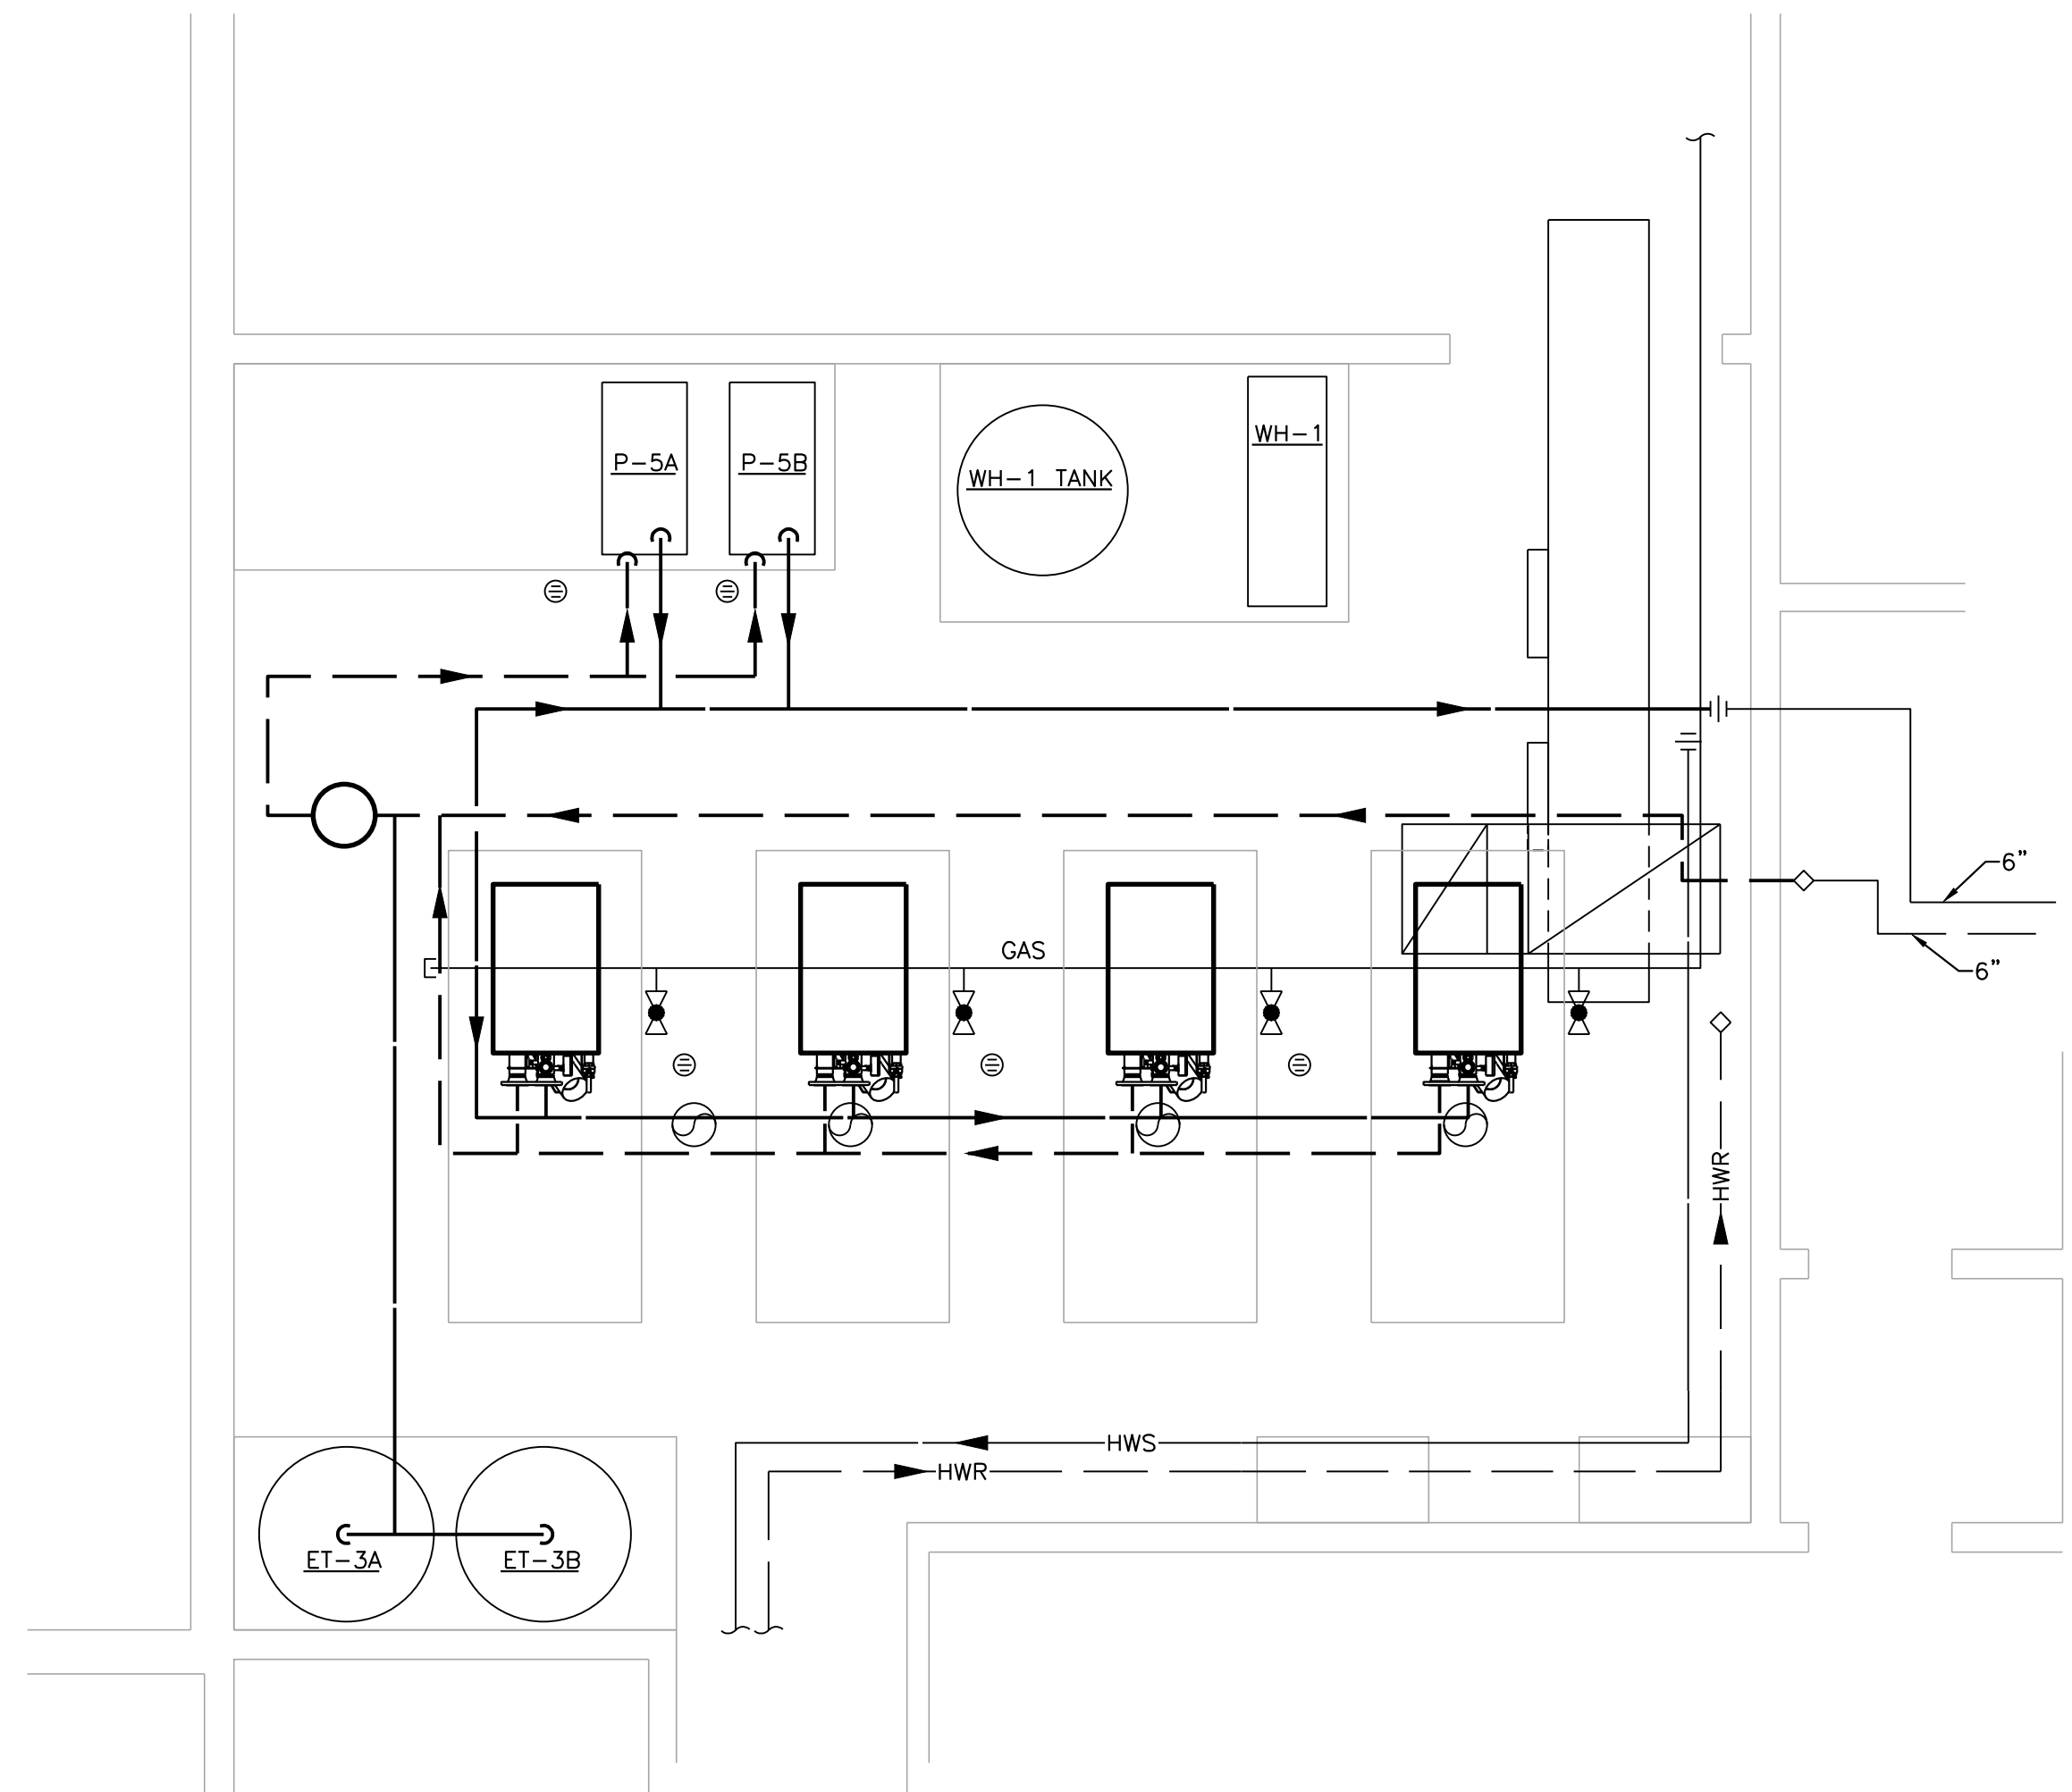

FLOOR PLAN - MECHANICAL
 SCALE: 1/4" = 1'-0"