


BOILER SCHEDULE							
MARK	MODEL	NATURAL GAS MBH		EWT	LWT	FLUE SIZE	REMARKS
		INPUT	OUTPUT				
B-1-4	CITOCROSSAL C12-2000	2,000	1,940	150'	180'	8"φ	①


① BASED ON VISSMANN

PUMP SCHEDULE										
MARK	SERVICE	MODEL	GPM	FT. HEAD	RPM	IMPELLER DIA.	HP	VOLTAGE	REMARKS	
									①	②
P-4A-D	BOILER PUMP	UPS50-160 F	138	14'	1750	--	1.5	230V-1Ph	②	①

① BASED ON GRUNDFOS
 ② STARTER & DISCONNECT BY ELECTRICAL CONTRACTOR

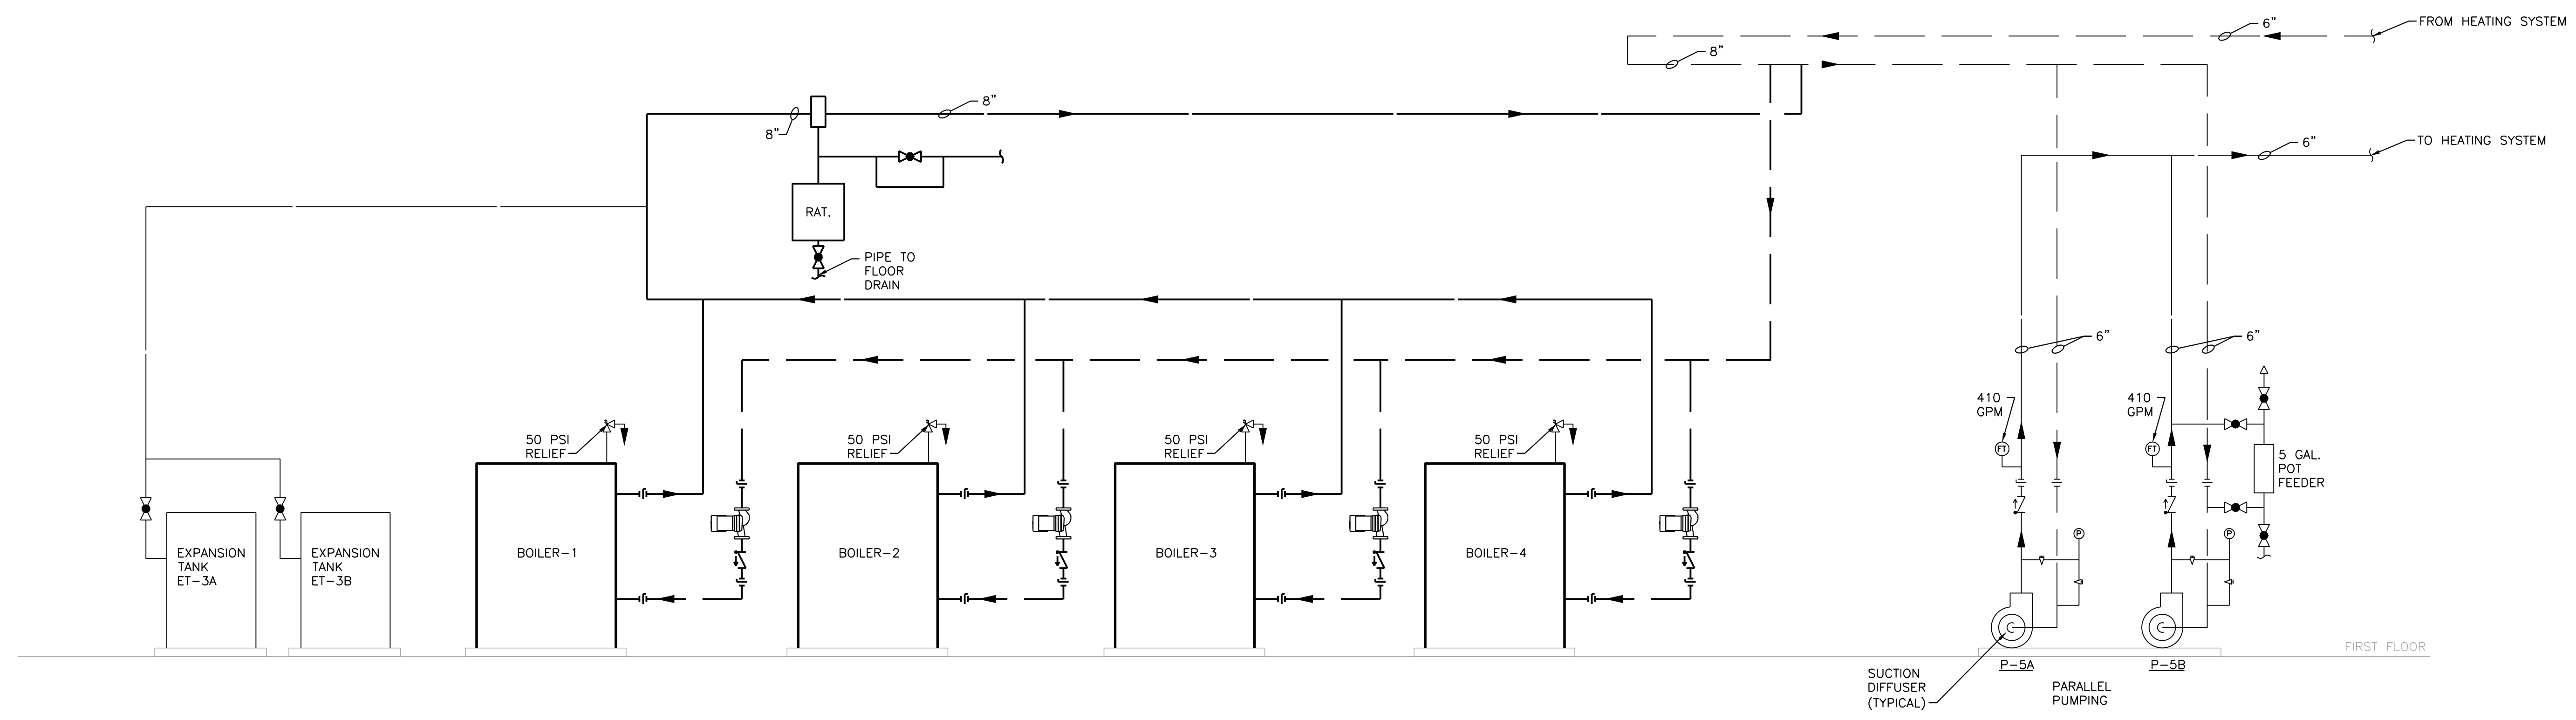

HEATING WATER SCHEMATIC - REVISED
 SCALE: NONE

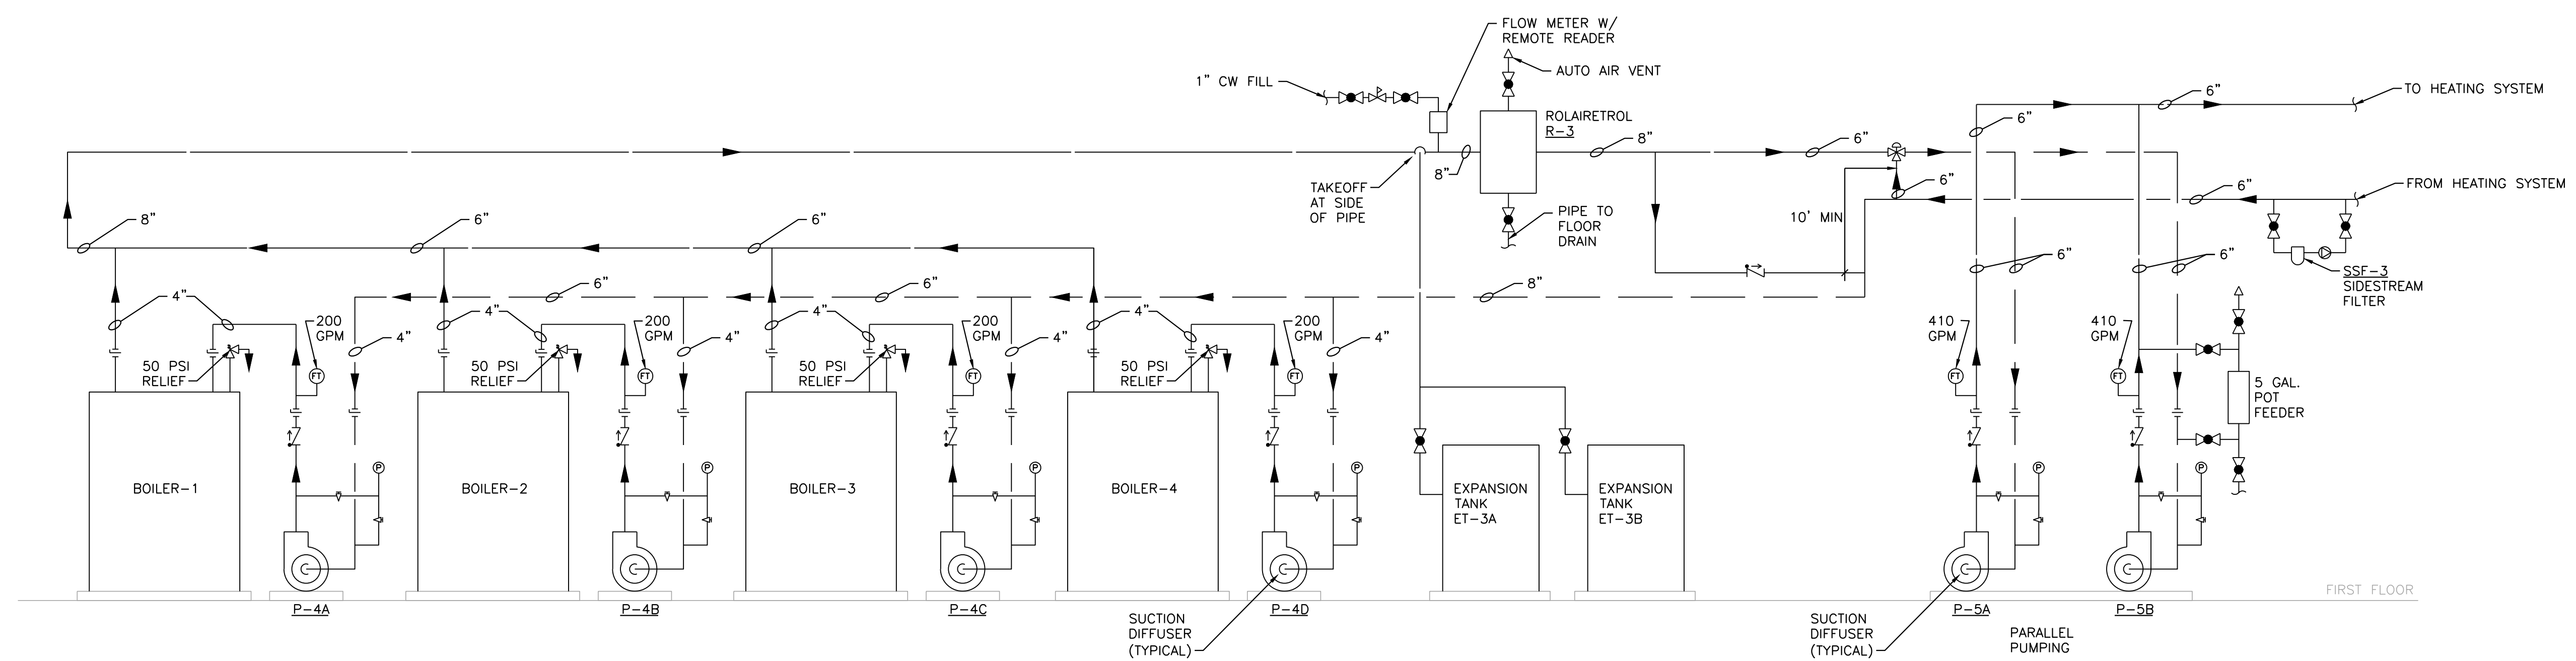

HEATING WATER SCHEMATIC - EXISTING
 SCALE: NONE